


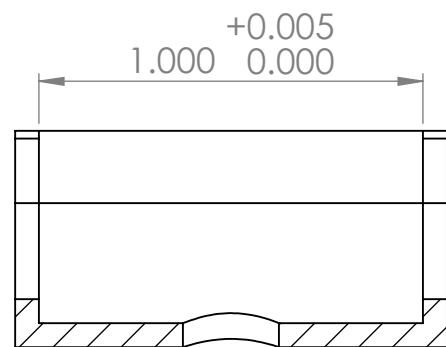
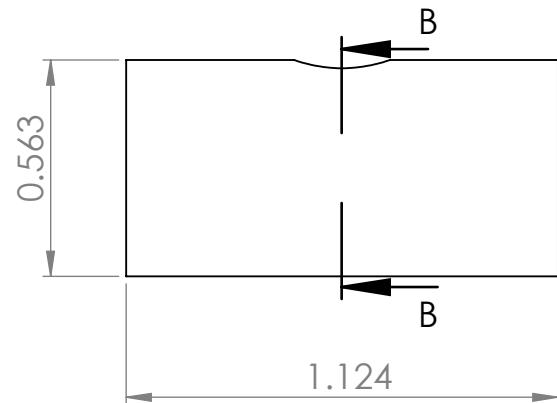
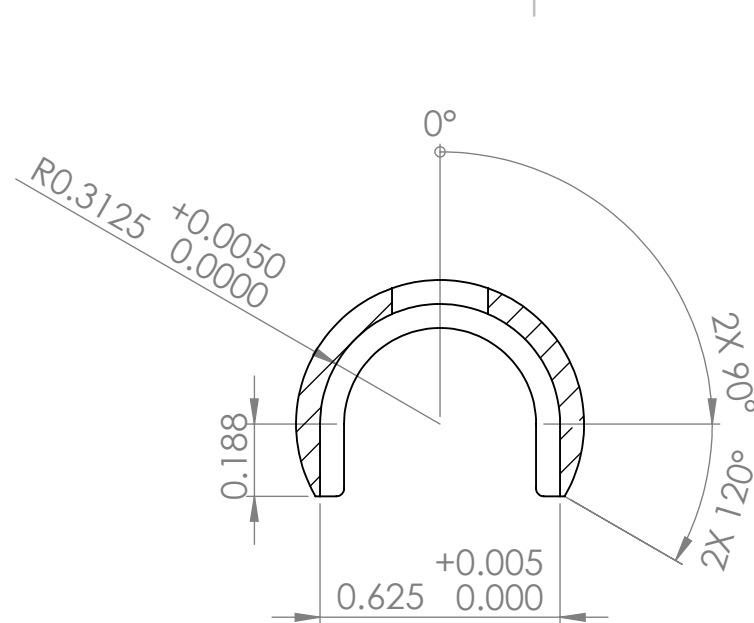


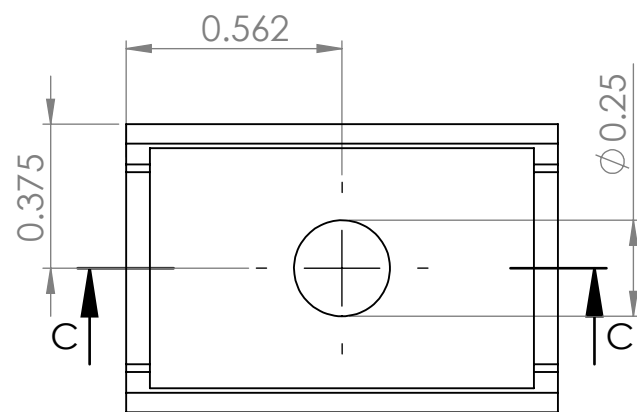


SECTION C-C

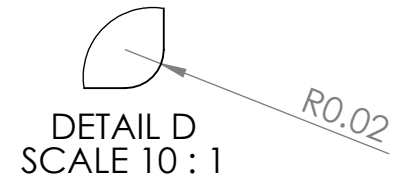

SECTION B-B

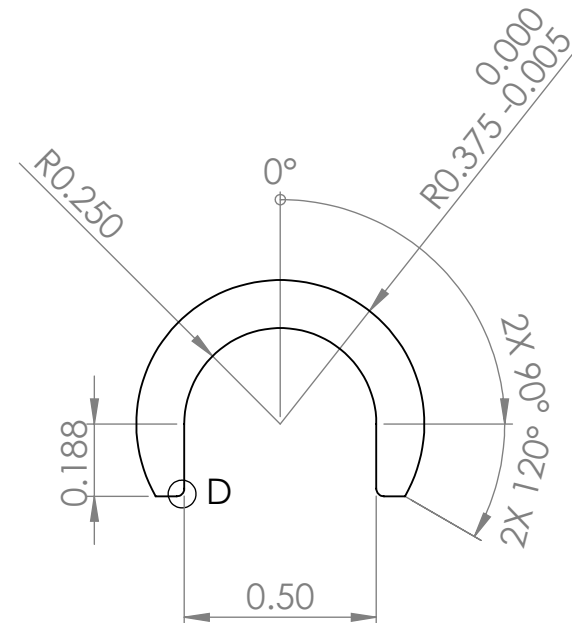

DETAIL D
SCALE 10:1

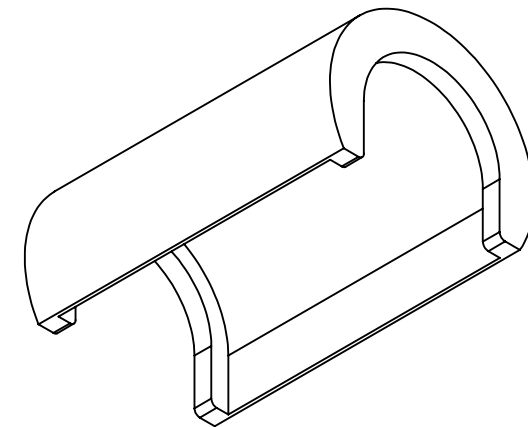

UNLESS OTHERWISE SPECIFIED: DIMENSIONS ARE IN INCHES TOLERANCES: LINEAR:±0.005 ANGULAR:±10°				DEBURR AND BREAK SHARP EDGES		DO NOT SCALE DRAWING			
		NAME		SIGNATURE		DATE			
DRAWN		Jordan Caress							