
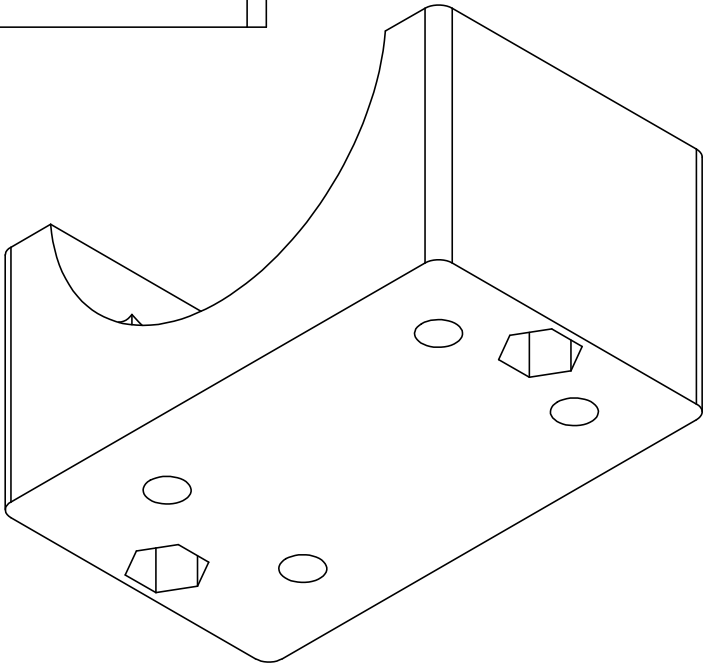
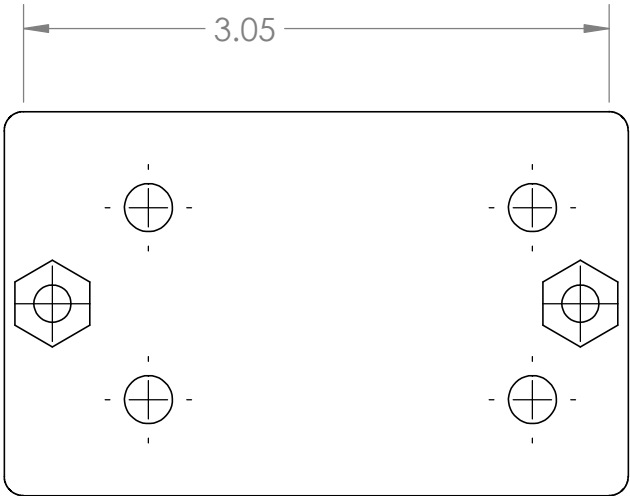
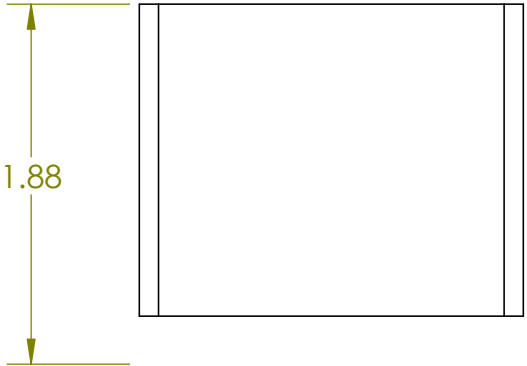


		REVISIONS			
ZONE	REV.	DESCRIPTION		DATE	APPROVED

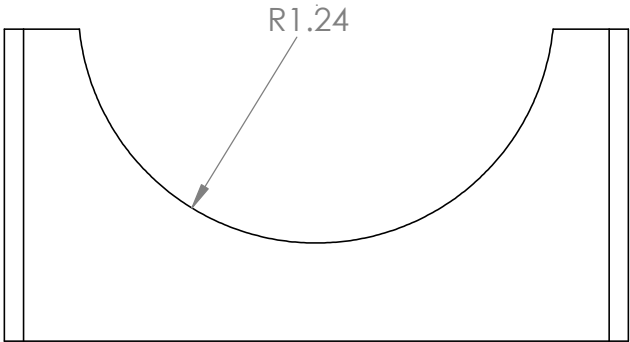

		DIMENSIONS ARE IN INCHES TOLERANCES: TWO PLACE DECIMAL ±0.02 THREE PLACE DECIMAL ±0.005 ANGLES: ±1° DRILLED HOLES: +.005 -.002	APPROVALS		DATE	Monterey Bay Aquarium Research Institute MBARI 7700 Sandholdt RD. Moss Landing, CA 95039 PH: (831) 775-1700 
			DRAWN	Jordan Caress 3/13/24		
			CHECKED			
			ENGINEER			
		MATERIAL	3D Printed ABS		PROJECT NO.	368000
		FINISH	---		PROJECT	
NEXT ASSY	USED ON			WEIGHT		
APPLICATION		DO NOT SCALE DRAWING				
				SIZE	DWG. NO.	REV.
				A		A
				SCALE:1:1	WEIGHT:	SHEET 1 OF 1

Status: