
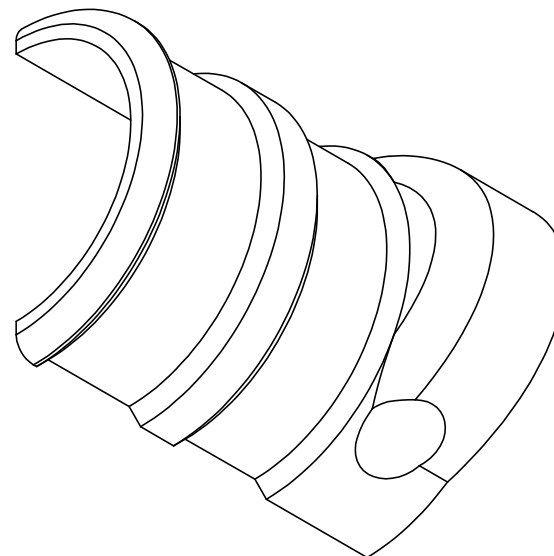
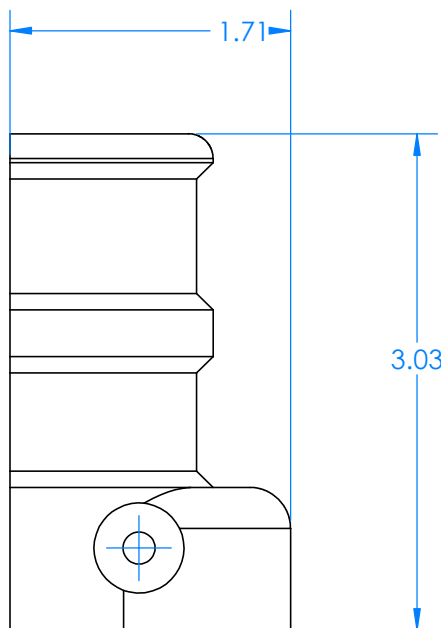
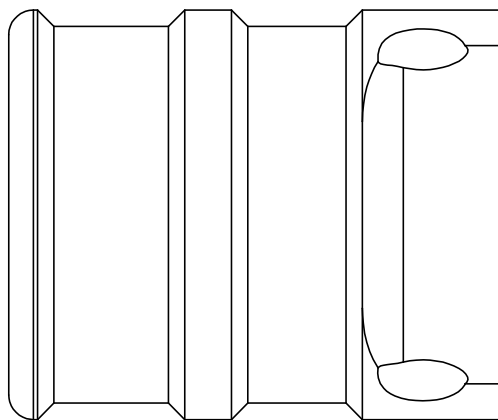


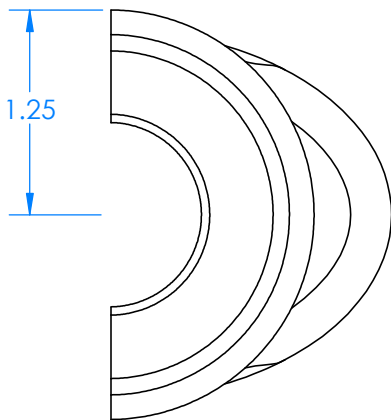

ZONE		REV.	REVISIONS	DATE	APPROVED
			DESCRIPTION		

		DIMENSIONS ARE IN INCHES TOLERANCES: TWO PLACE DECIMAL ±0.02 THREE PLACE DECIMAL ±0.005 ANGLES: ±1° DRILLED HOLES: +.005 -.002		APPROVALS DRAWN Jordan Caress 5/23/22 CHECKED ENGINEER		DATE		Monterey Bay Aquarium Research Institute	
		MATERIAL WaterShed XC		PROJECT NO. 368000		MBARI 7700 Sandholdt RD. Moss Landing, CA 95039 PH: (831) 775-1700			
		FINISH na		PROJECT Dorado					
NEXT ASSY	USED ON					SIZE A		DWG. NO.	
APPLICATION		DO NOT SCALE DRAWING		WEIGHT		SCALE:1:2		WEIGHT:	
								SHEET 1 OF 1	

Status: