
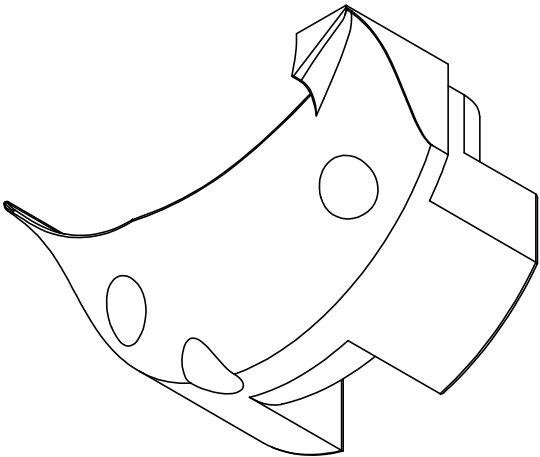
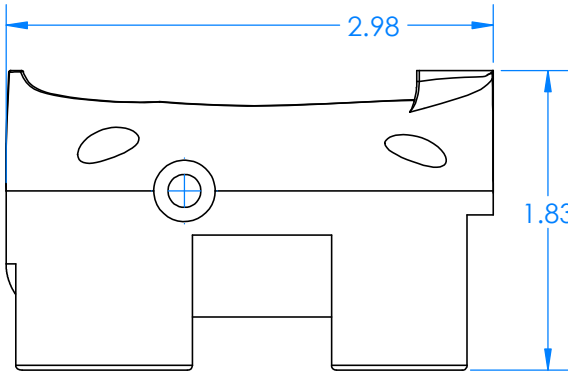
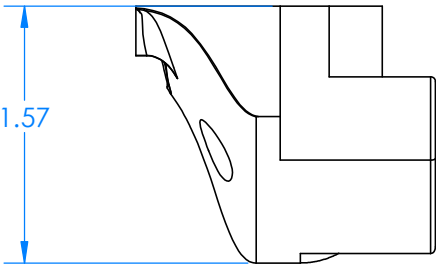


		REVISIONS		
ZONE	REV.	DESCRIPTION	DATE	APPROVED

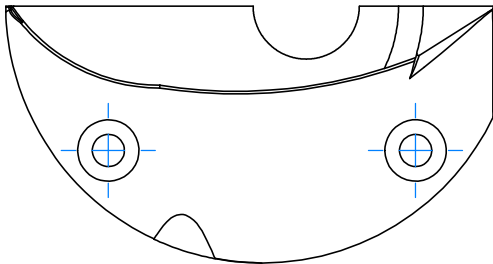

		DIMENSIONS ARE IN INCHES TOLERANCES: TWO PLACE DECIMAL ±0.02 THREE PLACE DECIMAL ±0.005 ANGLES: ±1° DRILLED HOLES: +.005 -.002	APPROVALS		DATE		Monterey Bay Aquarium Research Institute MBARI 7700 Sandholdt RD. Moss Landing, CA 95039 PH: (831) 775-1700		
			DRAWN	Jordan Caress 5/23/22					
			CHECKED						
			ENGINEER						
		MATERIAL 3D Printed ABS	PROJECT NO.		368000			nemo_antenna_mount_portf	
			PROJECT						
			Dorado						
NEXT ASSY	USED ON	FINISH	--				SIZE	DWG. NO.	REV.
APPLICATION		DO NOT SCALE DRAWING		WEIGHT		A		A	
						SCALE:1:1		WEIGHT:	SHEET 1 OF 1

Status: