
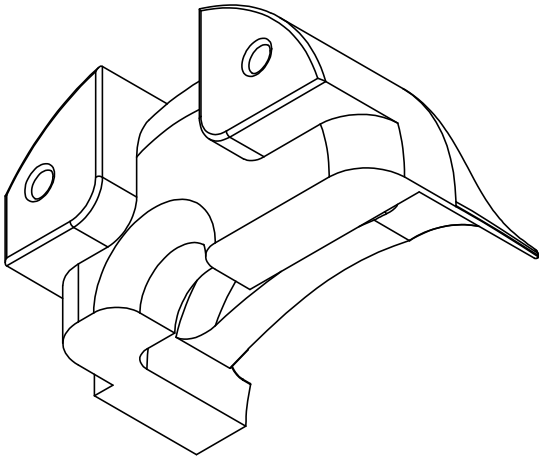
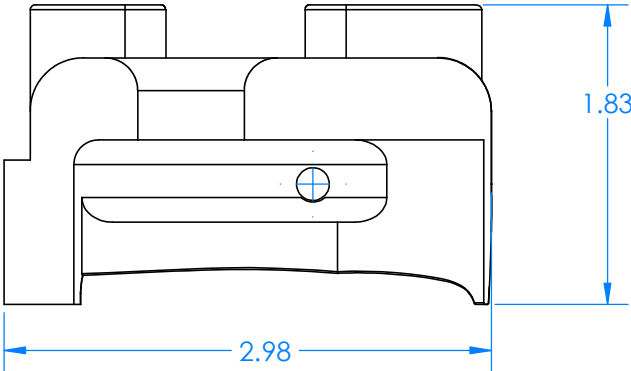
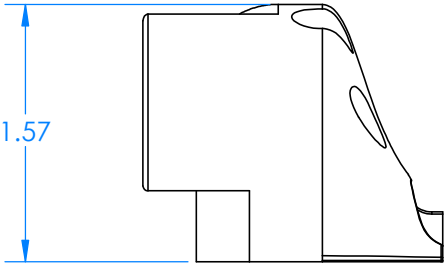


		REVISIONS			
ZONE	REV.	DESCRIPTION		DATE	APPROVED

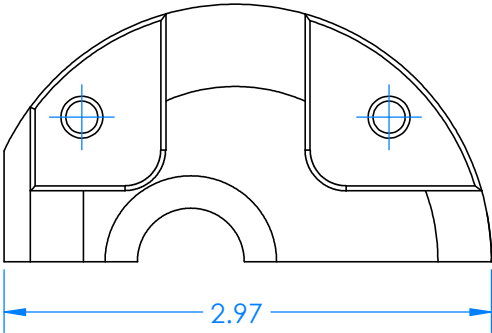

Status:

		DIMENSIONS ARE IN INCHES TOLERANCES: TWO PLACE DECIMAL ±0.02 THREE PLACE DECIMAL ±0.005 ANGLES: ±1° DRILLED HOLES: +.005 -.002	APPROVALS		DATE	Monterey Bay Aquarium Research Institute MBARI 7700 Sandholdt RD. Moss Landing, CA 95039 PH: (831) 775-1700 	
			DRAWN	Jordan Caress 5/22/22			
			CHECKED				
			ENGINEER				
		MATERIAL	3D Printed ABS		PROJECT NO.	368000	nemo_antenna_mount_starboard
NEXT ASSY	USED ON	FINISH	--		PROJECT	Dorado	
APPLICATION		DO NOT SCALE DRAWING		WEIGHT		SIZE	
						A	
						SCALE:1:1	
						WEIGHT:	
						SHEET 1 OF 1	