
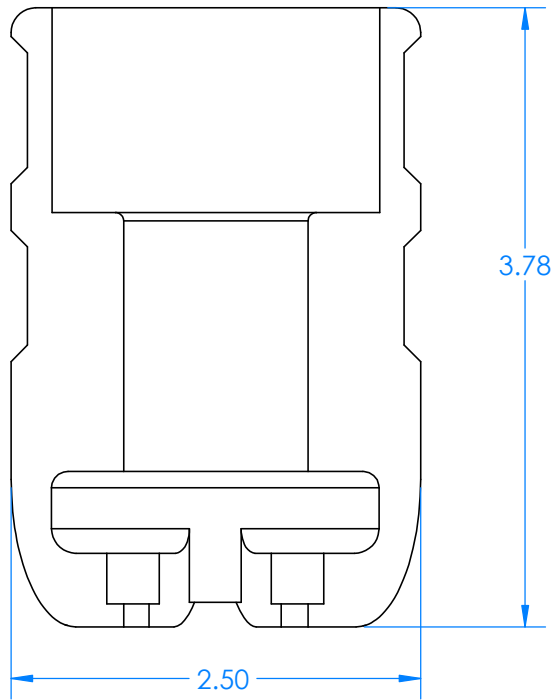
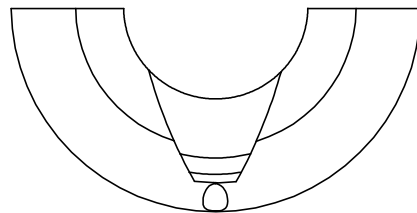


REVISIONS		DATE	APPROVED
ZONE	REV.		
DESCRIPTION			

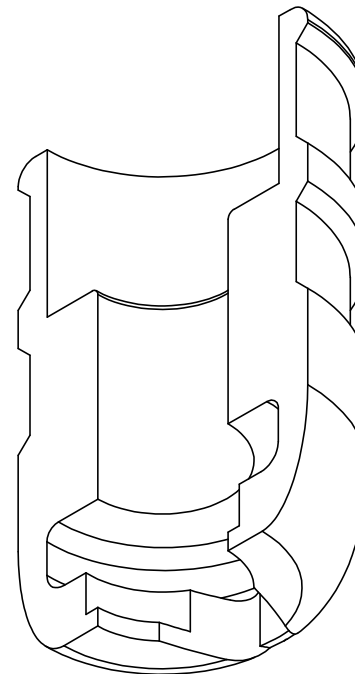

		DIMENSIONS ARE IN INCHES TOLERANCES: TWO PLACE DECIMAL ±0.02 THREE PLACE DECIMAL ±0.005 ANGLES: ±1° DRILLED HOLES: +.005 -.002	APPROVALS		DATE	Monterey Bay Aquarium Research Institute MBARI 7700 Sandholdt RD. Moss Landing, CA 95039 PH: (831) 775-1700		
			DRAWN	Jordan Caress 5/25/22				
			CHECKED					
			ENGINEER					
		MATERIAL	PROJECT NO.		368000	nemo_back_cover_revE		
		3D Printed ABS	PROJECT		Dorado			
NEXT ASSY	USED ON	FINISH				SIZE	DWG. NO.	REV.
APPLICATION		DO NOT SCALE DRAWING	WEIGHT			A		E
						SCALE:1:2	WEIGHT:	SHEET 1 OF 1

Status: