


NOTES: UNLESS OTHERWISE SPECIFIED

1. DIMENSIONS AND TOLERANCES ARE IN INCHES PER ASME Y14.5-2009.
2. MATERIAL: SEE CHART BELOW
3. FINISH:
ANODIZE PER MIL-A-8625, TYPE III, CLASS 2, BLACK. NICKEL ACETATE SEAL.
4. REMOVE BURRS AND BREAK ALL SHARP EDGES .015IN MAX.
5. ANODIZE RACK MOUNT HOLE
6. MARK WITH PART NUMBER AND CURRENT REV LETTER IN PERMANENT WHITE INK APPROX WHERE SHOWN.
7. MASK PRIOR TO ANODIZE
8. REFERENCE SOLID MODEL TO VERIFY PART GEOMETRY. ANY FEATURES NOT DIMENSIONED ON DRAWING HAVE A TOLERANCE OF $\pm .005$ INCHES.
9. PART NUMBER: SEE CHART

PART NUMBER	DEPTH RATING	MATERIAL
81B-4350-00	6000M	7075-T6 OR 7075-T651 ALUMINUM
81B-4350-01	4000M	6061-T6 OR 6061-T651 ALUMINUM

REVISIONS					
ZONE	ECO	REV.	DESCRIPTION	DATE	APPROVED
		XA	DRAWING CREATED AT THIS REV		
		XB	ADDED LEAD IN CHAMFER TO DOWEL PIN HOLES	211129	H. SADDLER
		XC	CHANGED LEAD IN CHAMFER TO R.03 FILLET	211203	H. SADDLER
	61241	XD	ADDED -.01	220215	C. BUBELA
		XE	CORRECTED NUT INSERT DIMENSIONS. UPDATED DOWEL PIN HOLE DESIGN, DIMENSIONS, AND FILLET.	220317	H. SADDLER
	63611	XF	UPDATED NOTE 4. ADDED NOTE 8. UPDATED MATERIALS IN CHART.	221010	C.BUBELA

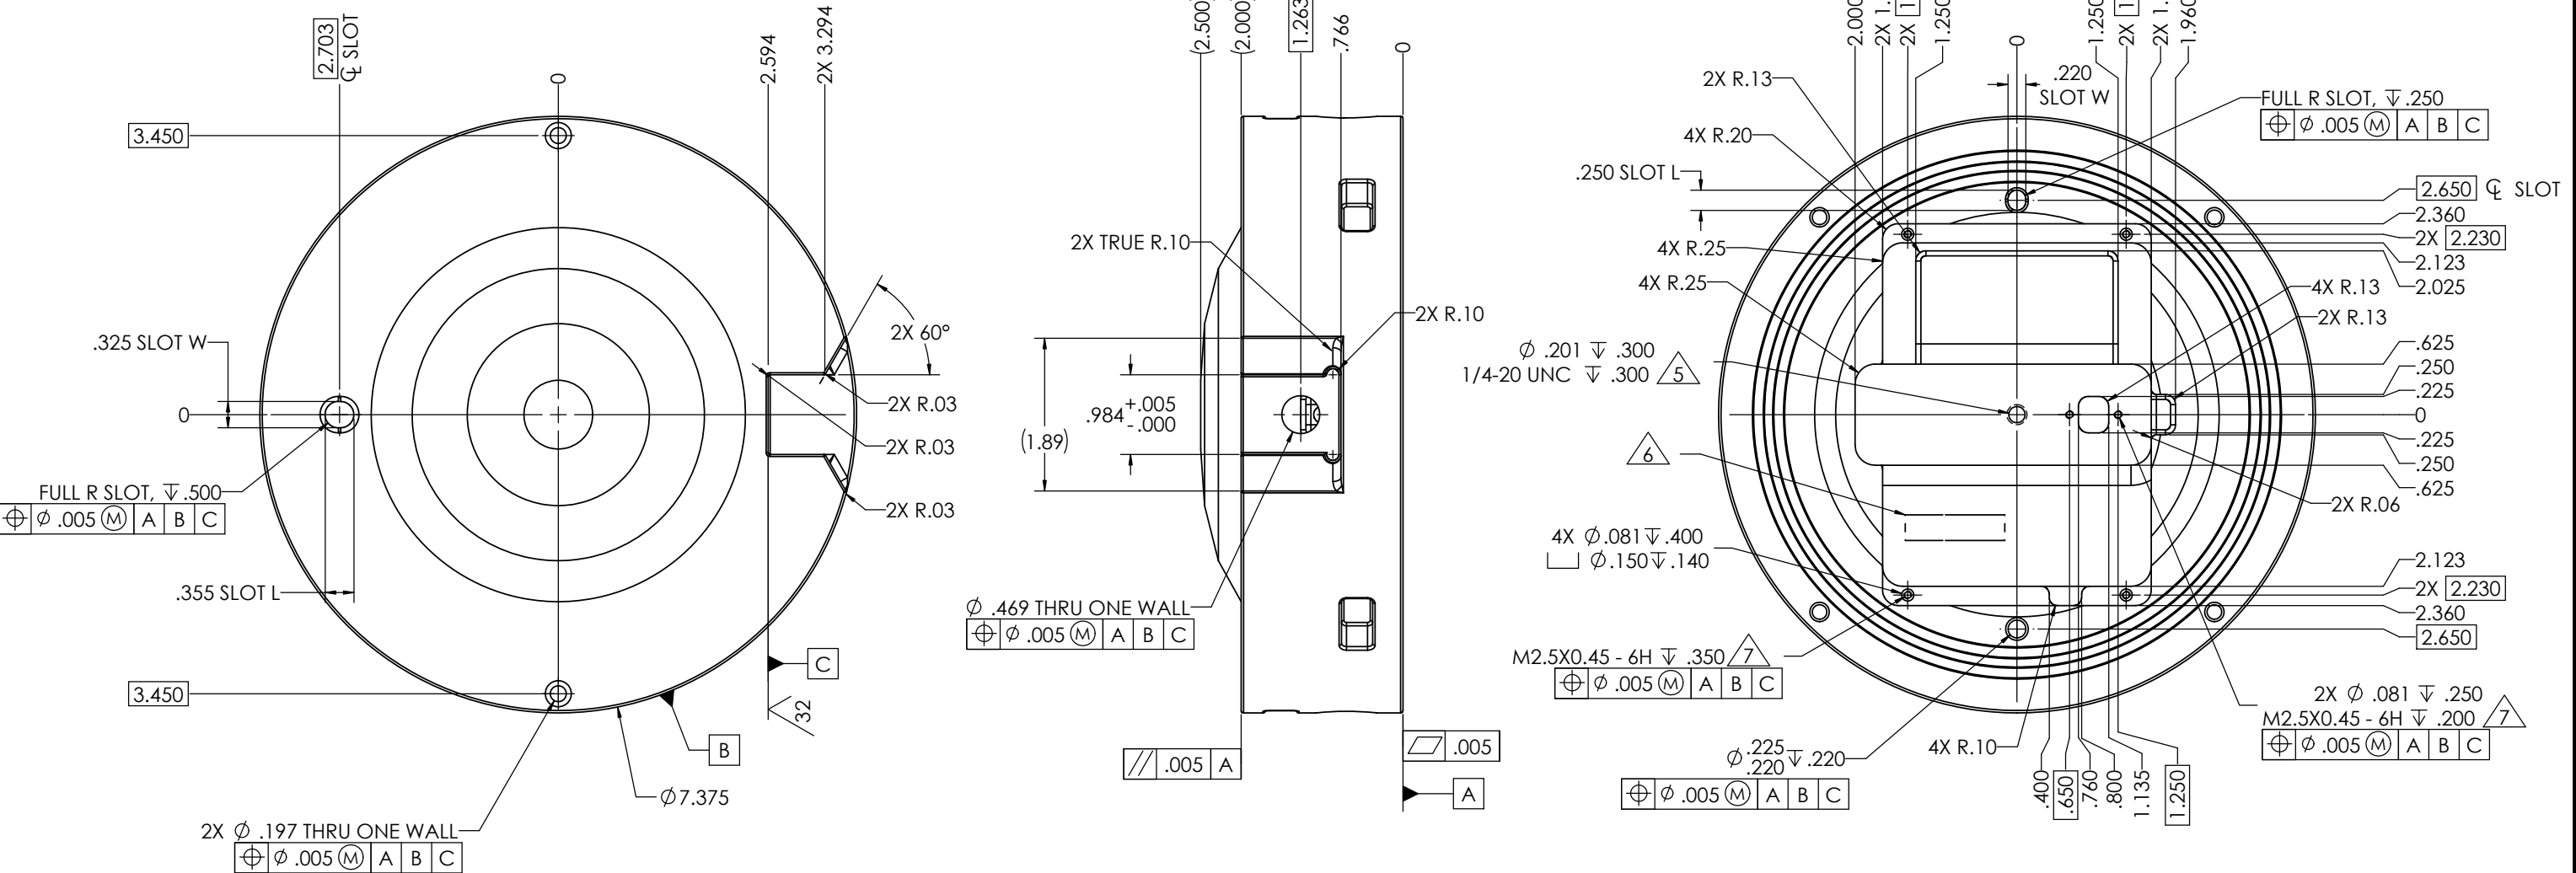




INFORMATION INCLUDED HEREIN IS CONTROLLED BY THE EXPORT ADMINISTRATION REGULATIONS (EAR) AND MAY REQUIRE AN EXPORT LICENSE, LICENSE EXCEPTION OR OTHER APPROVAL FROM THE APPROPRIATE U.S. GOVERNMENT AGENCY BEFORE BEING EXPORTED FROM THE UNITED STATES OR PROVIDED TO ANY FOREIGN PERSON. DIVERSION CONTRARY TO US LAW IS PROHIBITED.

PROPRIETARY INFORMATION


THIS DOCUMENT CONTAINS INFORMATION PROPRIETARY TO TELEDYNE RD INSTRUMENTS, AND SHALL NOT BE DISCLOSED, DUPLICATED OR USED AS A BASIS FOR DESIGN, MANUFACTURE, OR SALE OF APPARATUS WITHOUT EXPRESS WRITTEN PERMISSION OF TELEDYNE RD INSTRUMENTS.

THIRD ANGLE PROJECTION		UNLESS OTHERWISE SPECIFIED: DIMENSIONS ARE IN INCHES. TOLERANCES: DECIMALS .XX $\pm .01$.XXX $\pm .005$ ANGLES $\pm 1.5^\circ$ DRILLED HOLES: $\phi 0 - \phi .500 +.005 - .002$ $\phi .501 - \phi 1.000 +.007 - .004$		APPROVALS		TELEDYNE RD Instruments 14020 STOWE DRIVE POWAY CALIFORNIA 92064	
TBD		63		DRAWN: H. SADDLER DATE 210510		TITLE: HOUSING, LOWER, 7.375IN OD, TASMAN	
NEXT ASSY		USED ON		ENGR/DSGN: H. SADDLER DATE 210510		SIZE DWG NO. 81B-4350	
APPLICATION		DO NOT SCALE DRAWING		CHECKED: DATE		REV XF	
				APPROVED: DATE		SCALE 1/1	
				RELEASED: DATE		SHEET 1 OF 3	


REVISION HISTORY					
ZONE	ECO#	REV	DESCRIPTION	DATE	APPROVED
			SEE SHEET ONE		

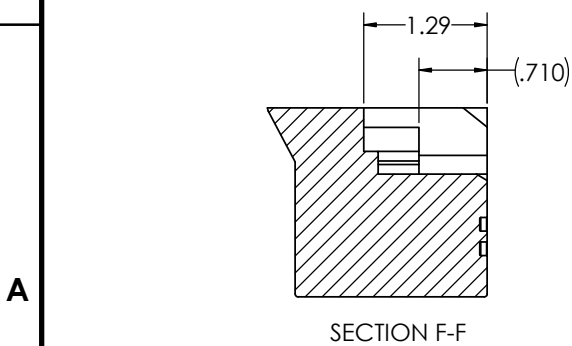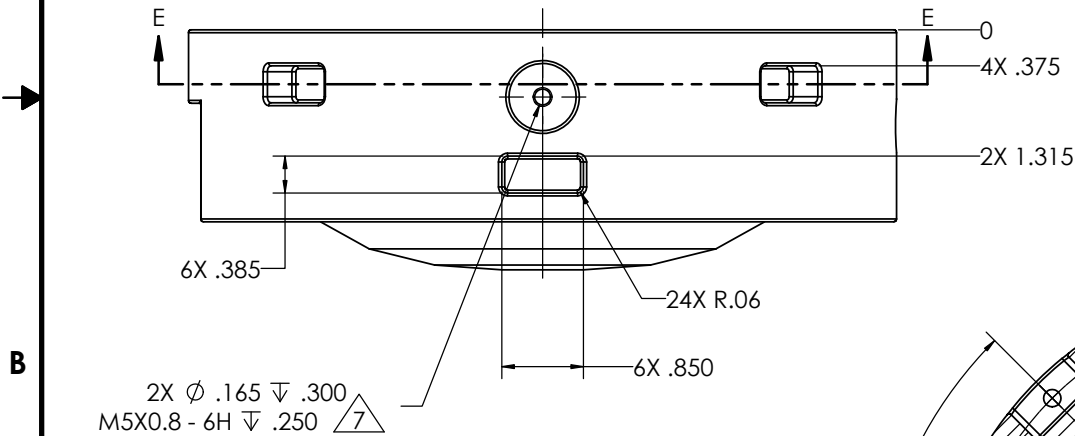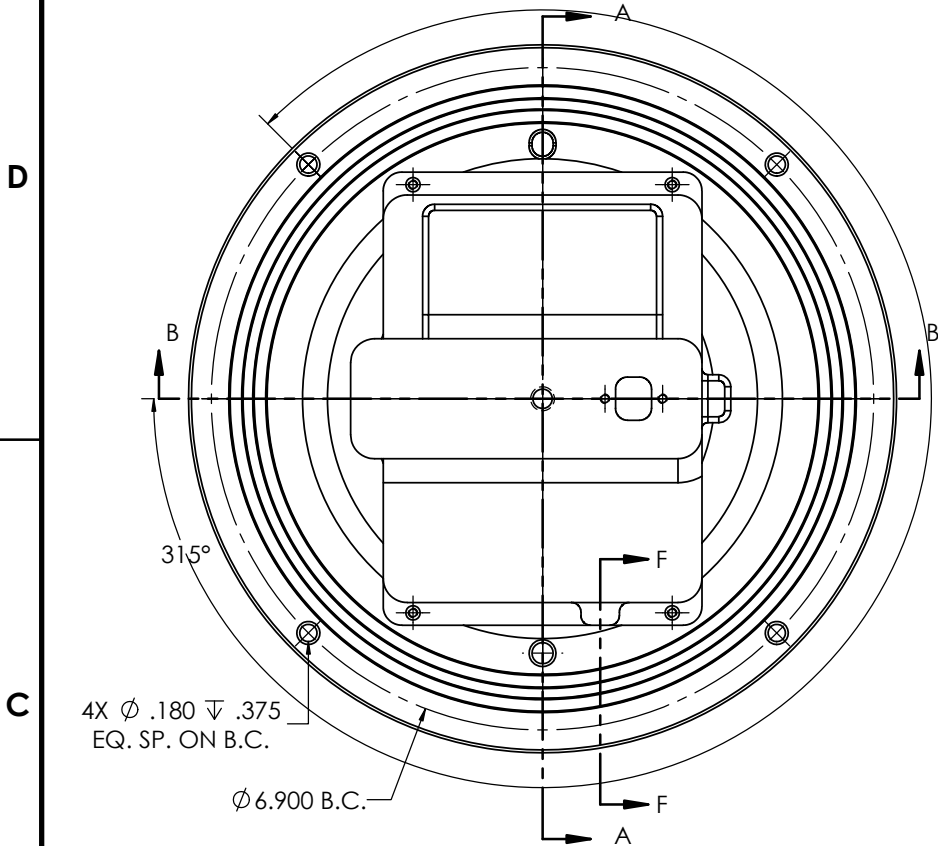


SECTION F-F

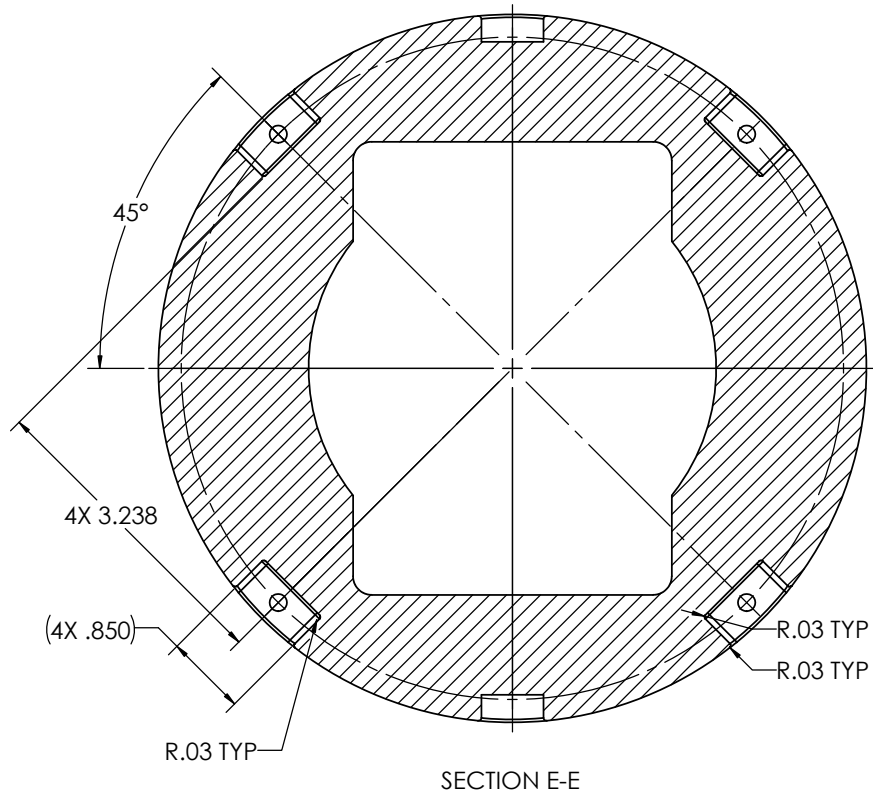


SECTION E-E

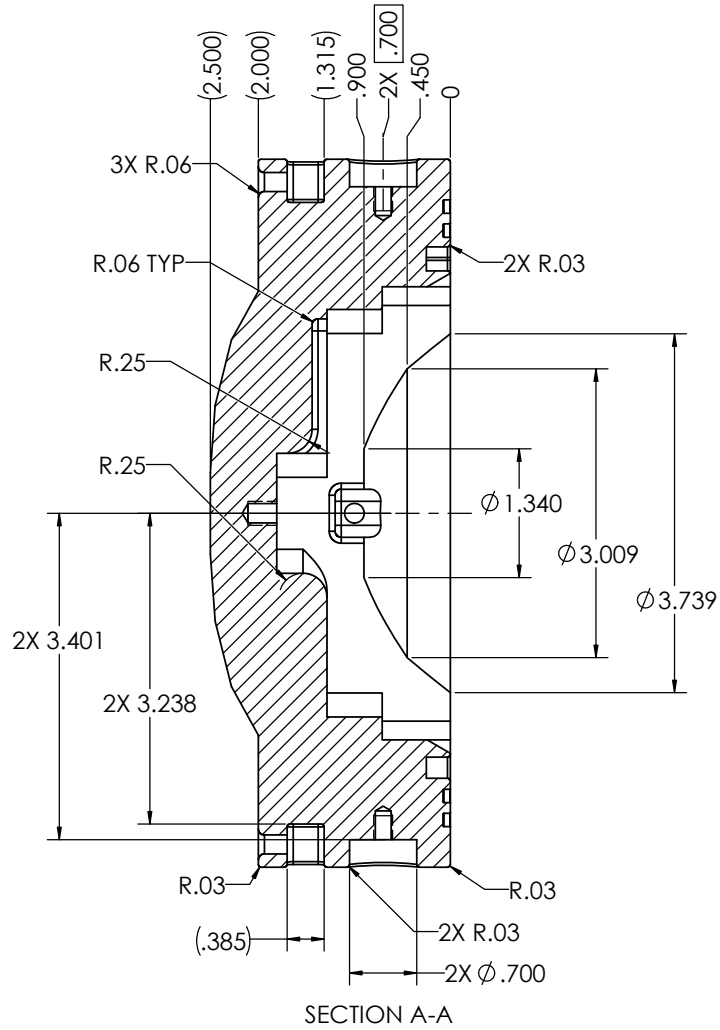


SECTION A-A

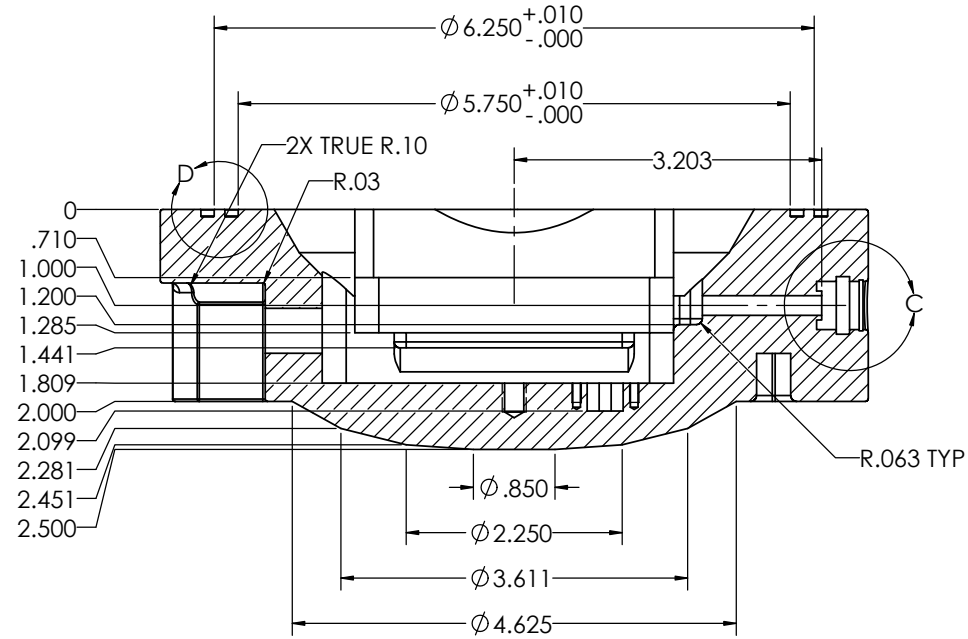

SECTION B-B

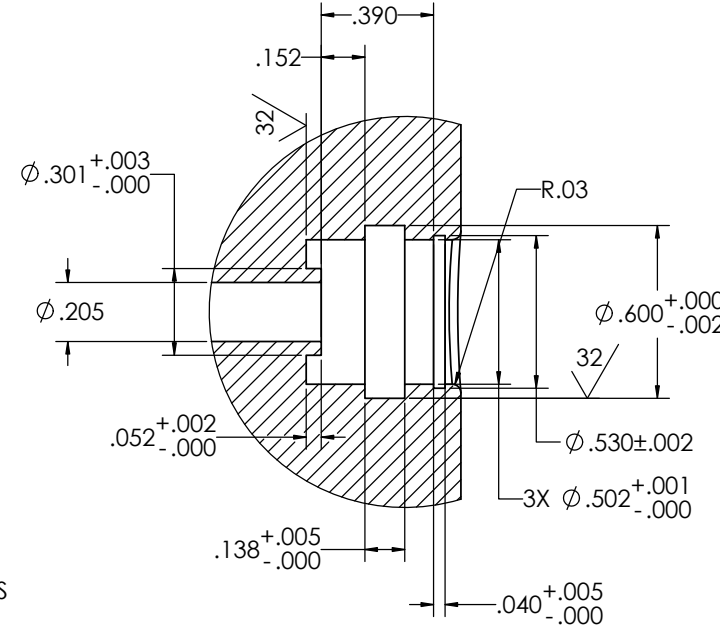

DETAIL C
SCALE 3 : 1

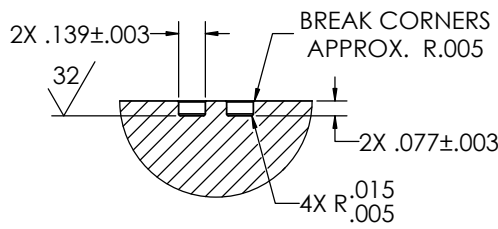


DETAIL D
SCALE 2 : 1

INFORMATION INCLUDED HEREIN IS CONTROLLED BY THE EXPORT ADMINISTRATION REGULATIONS (EAR) AND MAY REQUIRE AN EXPORT LICENSE, LICENSE EXCEPTION OR OTHER APPROVAL FROM THE APPROPRIATE U.S. GOVERNMENT AGENCY BEFORE BEING EXPORTED FROM THE UNITED STATES OR PROVIDED TO ANY FOREIGN PERSON. DIVERSION CONTRARY TO US LAW IS PROHIBITED.

PROPRIETARY INFORMATION

THIS DOCUMENT CONTAINS INFORMATION PROPRIETARY TO TELEDYNE RD INSTRUMENT, AND SHALL NOT BE DISCLOSED, DUPLICATED OR USED AS A BASIS FOR DESIGN, MANUFACTURE, OR SALE OF APPARATUS WITHOUT EXPRESS WRITTEN PERMISSION OF TELEDYNE RD INSTRUMENTS.

		TELEDYNE RDInstruments		14020 STOWE DRIVE POWAY CALIFORNIA 92064	
TITLE: HOUSING, LOWER, 7.375IN OD, TASMAN					
SIZE D	DWG NO. 81B-4350				REV XF
SCALE 1/1			SHEET 2 OF 3		

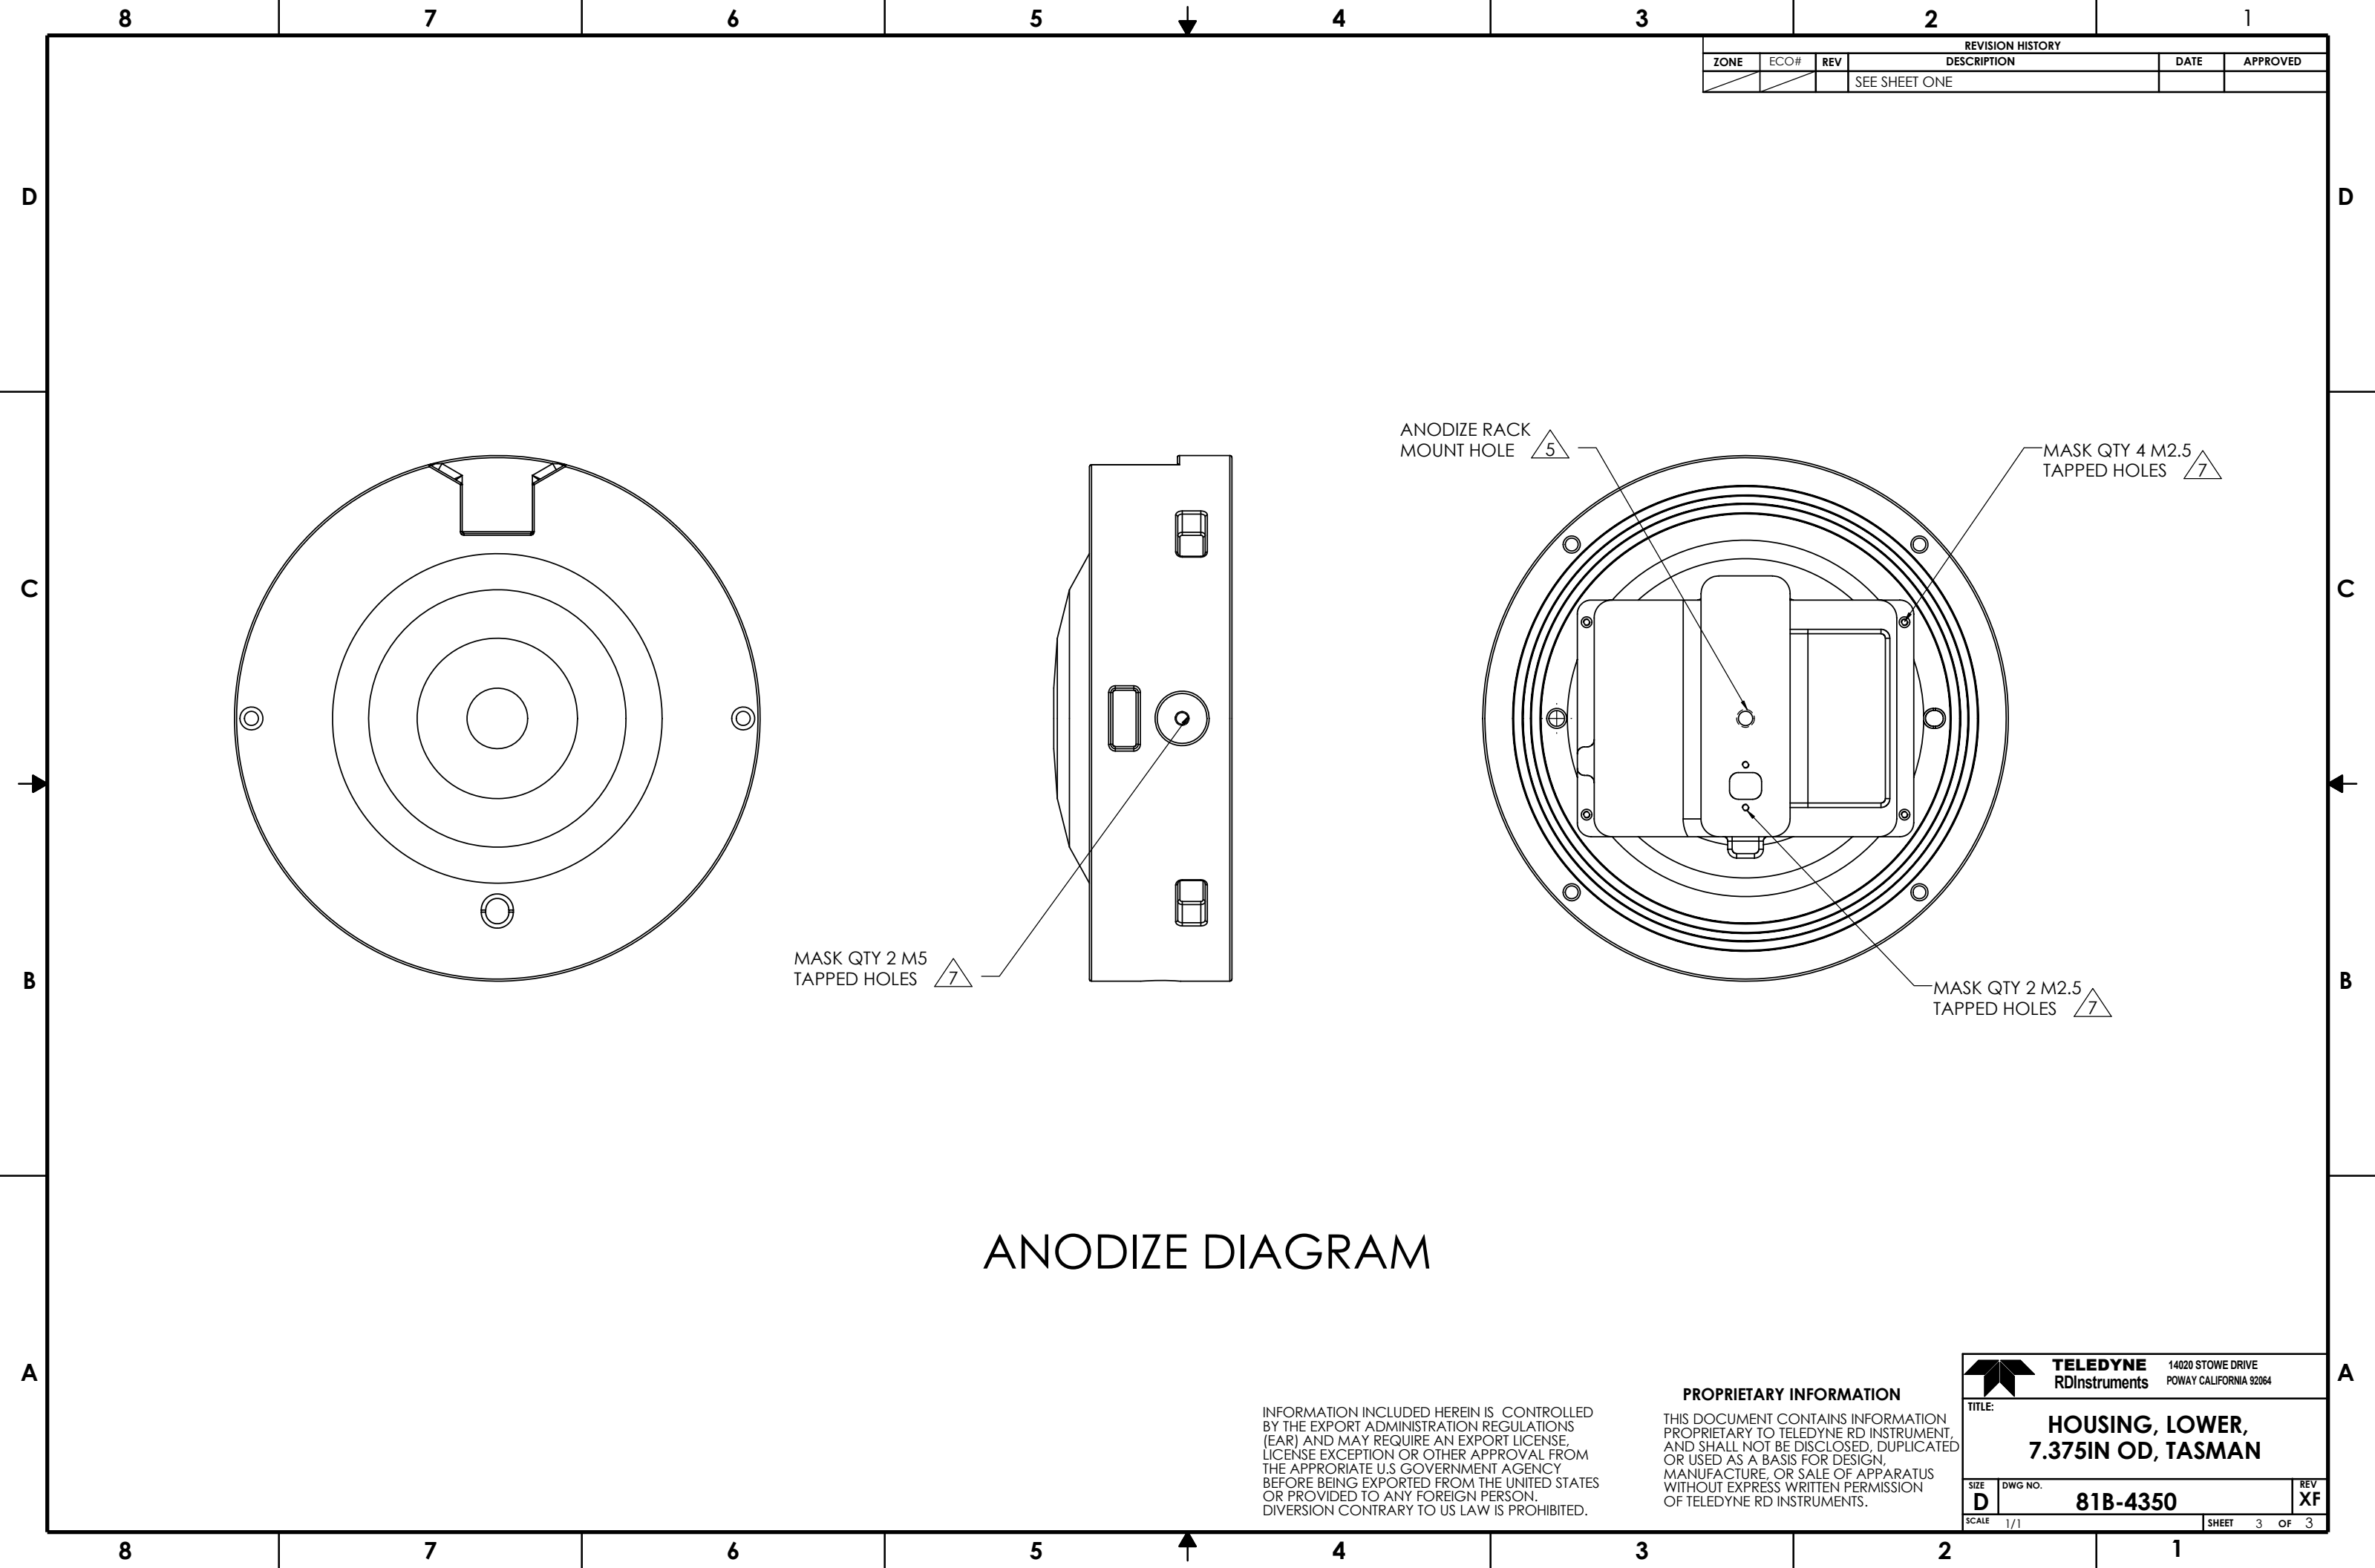

REVISION HISTORY					
ZONE	ECO#	REV	DESCRIPTION	DATE	APPROVED
			SEE SHEET ONE		

ANODIZE DIAGRAM

INFORMATION INCLUDED HEREIN IS CONTROLLED BY THE EXPORT ADMINISTRATION REGULATIONS (EAR) AND MAY REQUIRE AN EXPORT LICENSE, LICENSE EXCEPTION OR OTHER APPROVAL FROM THE APPROPRIATE U.S. GOVERNMENT AGENCY BEFORE BEING EXPORTED FROM THE UNITED STATES OR PROVIDED TO ANY FOREIGN PERSON. DIVERSION CONTRARY TO US LAW IS PROHIBITED.

PROPRIETARY INFORMATION

THIS DOCUMENT CONTAINS INFORMATION PROPRIETARY TO TELEDYNE RD INSTRUMENT, AND SHALL NOT BE DISCLOSED, DUPLICATED OR USED AS A BASIS FOR DESIGN, MANUFACTURE, OR SALE OF APPARATUS WITHOUT EXPRESS WRITTEN PERMISSION OF TELEDYNE RD INSTRUMENTS.



TELEDYNE
RD Instruments

14020 STOWE DRIVE
POWAY CALIFORNIA 92064

TITLE:

**HOUSING, LOWER,
7.375IN OD, TASMAN**

SIZE

D

DWG NO.

81B-4350

REV

XF

SCALE

1/1

SHEET

3

OF

3

