
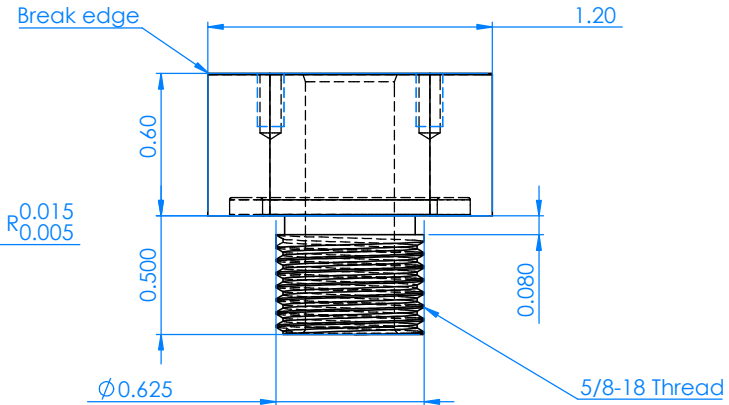
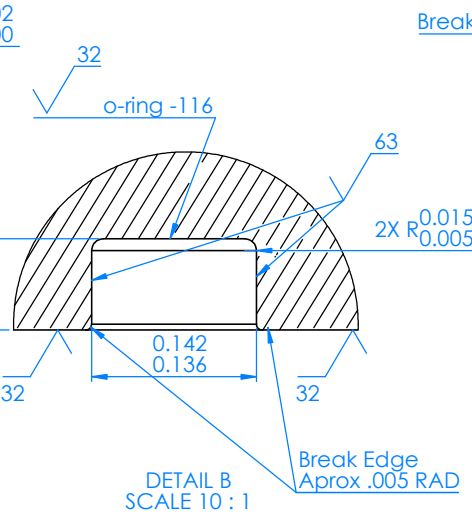
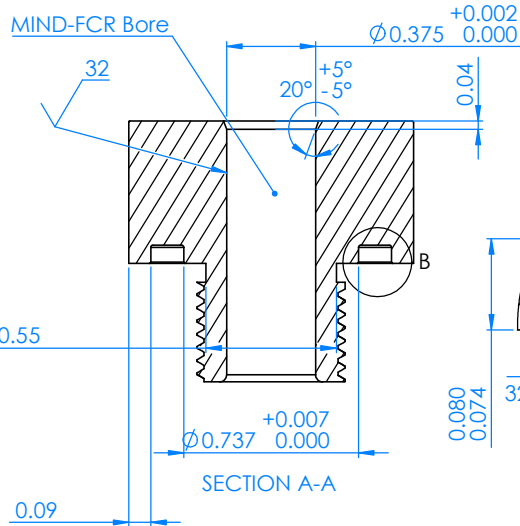
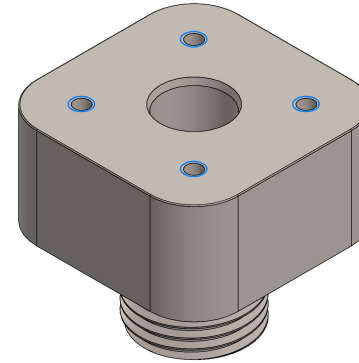
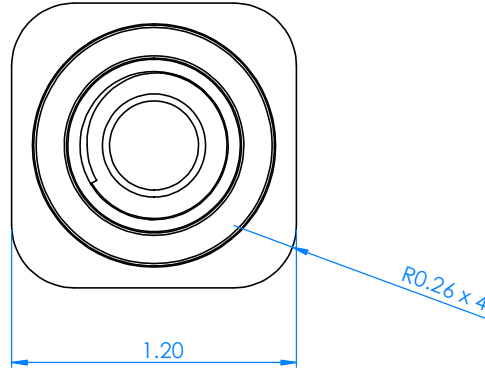


THE INFORMATION CONTAINED IN THIS DRAWING IS THE SOLE PROPERTY OF MBARI. ANY REPRODUCTION IN PART OR WHOLE WITHOUT THE WRITTEN PERMISSION OF MBARI IS PROHIBITED.

REVISIONS			
REV.	DESCRIPTION	DATE	APPROVED
1	INITIAL RELEASE		

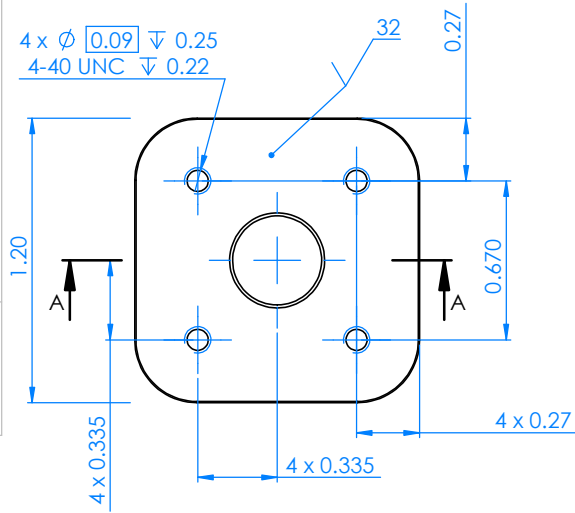

Material: 316L Stainless Steel
Qty: 2

BILL OF MATERIALS			
Shop / Q.C.	UNLESS OTHERWISE SPECIFIED TOLERANCES ARE:	APPROVALS	DATE
Inspector	1. DIMENSIONS ARE IN INCHES	DRAWN	11/10/22
Shop Foreman	2. DIMENSION LIMITS HELD AFTER PLATING.	ENGINEER	11/10/22
Engineer	3. REMOVE BURRS AND SHARP EDGES .015 MAX.	CHECKED	11/23/23
NEXT ASSY Description	4. MACHINED FILET RADI .0150-.080.	PROJECT NO.	368000
NEXT ASSY Number	5. MACHINED DIAMETERS ON A COMMON CENTERLINE CONCENTRIC WITHIN .005	PROJECT	DMO Dorado
Application	6. PERPENDICULARITY & PARALLELISM OF MACHINED SURFACES .002 PER INCH, MAX .012 INCHES FOR SINGLE SURFACE.	WEIGHT	
DO NOT SCALE DRAWING			
Monterey Bay Aquarium Research Institute			
MBARI 7700 Sandholdt RD. Moss Landing, CA 95039 PH: (831) 775-1700			
parasci adapter mind to 5500 burton 5_8_18_REV_B			
SCALE 2:1 CAD FILE: MECH ENG ON TORNADO SHEET 1 OF 1			