


		REVISIONS			
ZONE	REV.	DESCRIPTION		DATE	APPROVED

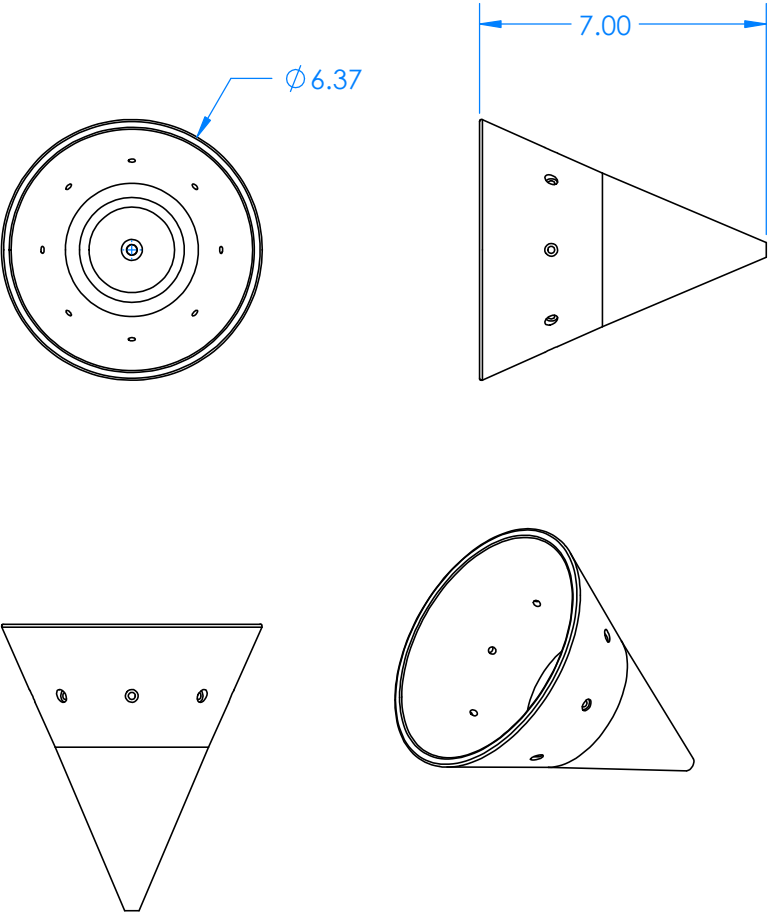

		DIMENSIONS ARE IN INCHES TOLERANCES: TWO PLACE DECIMAL ±0.02 THREE PLACE DECIMAL ±0.005 ANGLES: ±1° DRILLED HOLES: +.005 -.002	APPROVALS		DATE	Monterey Bay Aquarium Research Institute MBARI 7700 Sandholdt RD. Moss Landing, CA 95039 PH: (831) 775-1700			
			DRAWN	Jordan Caress 10/4/22					
			CHECKED						
			ENGINEER						
		MATERIAL ABS	PROJECT NO.		368000		TAILCONE COVER		
			PROJECT						
NEXT ASSY	USED ON	FINISH --			SIZE A		DWG. NO.	REV.	
APPLICATION		DO NOT SCALE DRAWING	WEIGHT		SCALE:1:4			WEIGHT:	SHEET 1 OF 1

Status: