



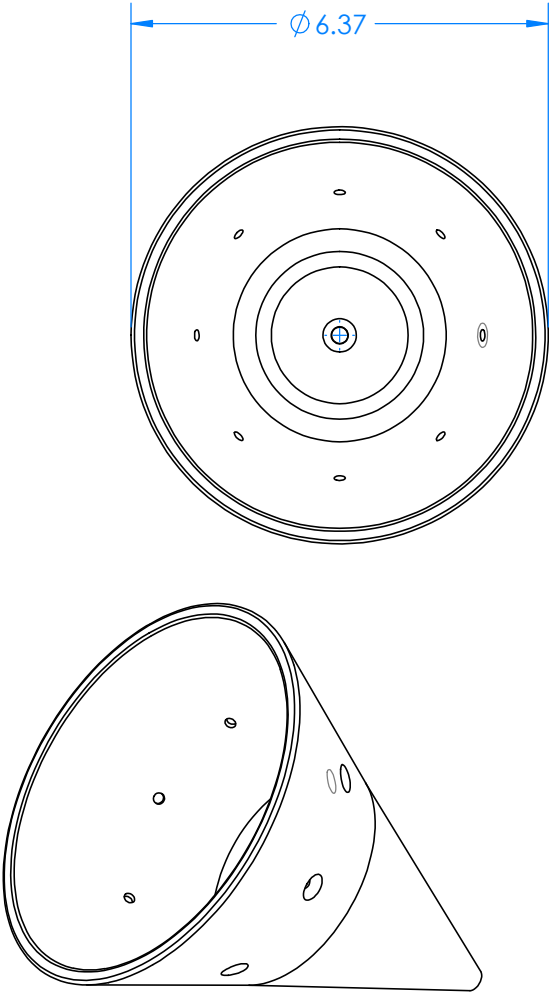

		REVISIONS		
ZONE	REV.	DESCRIPTION	DATE	APPROVED

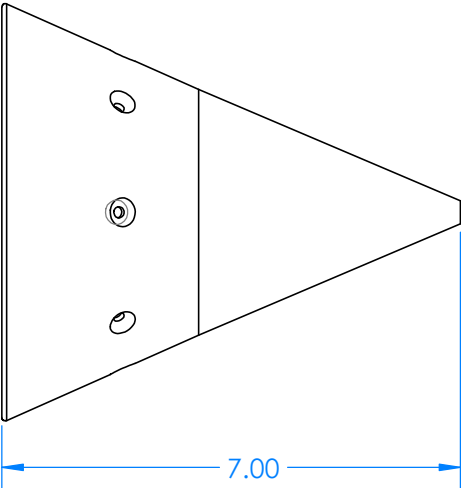

		DIMENSIONS ARE IN INCHES TOLERANCES: TWO PLACE DECIMAL ±0.02 THREE PLACE DECIMAL ±0.005 ANGLES: ±1° DRILLED HOLES: +.005 -.002	APPROVALS		DATE		Monterey Bay Aquarium Research Institute MBARI 7700 Sandholdt RD. Moss Landing, CA 95039 PH: (831) 775-1700		
			DRAWN	Jordan Caress 12/20/22					
			CHECKED						
			ENGINEER						
		MATERIAL	PROJECT NO. 368000			TAILCONE COVER_REV_B			
		3D Printed ABS	PROJECT						
NEXT ASSY	USED ON	FINISH	--			SIZE		DWG. NO.	REV.
APPLICATION		DO NOT SCALE DRAWING		WEIGHT		SCALE:1:4		WEIGHT:	SHEET 1 OF 1