


		REVISIONS		
ZONE	REV.	DESCRIPTION	DATE	APPROVED

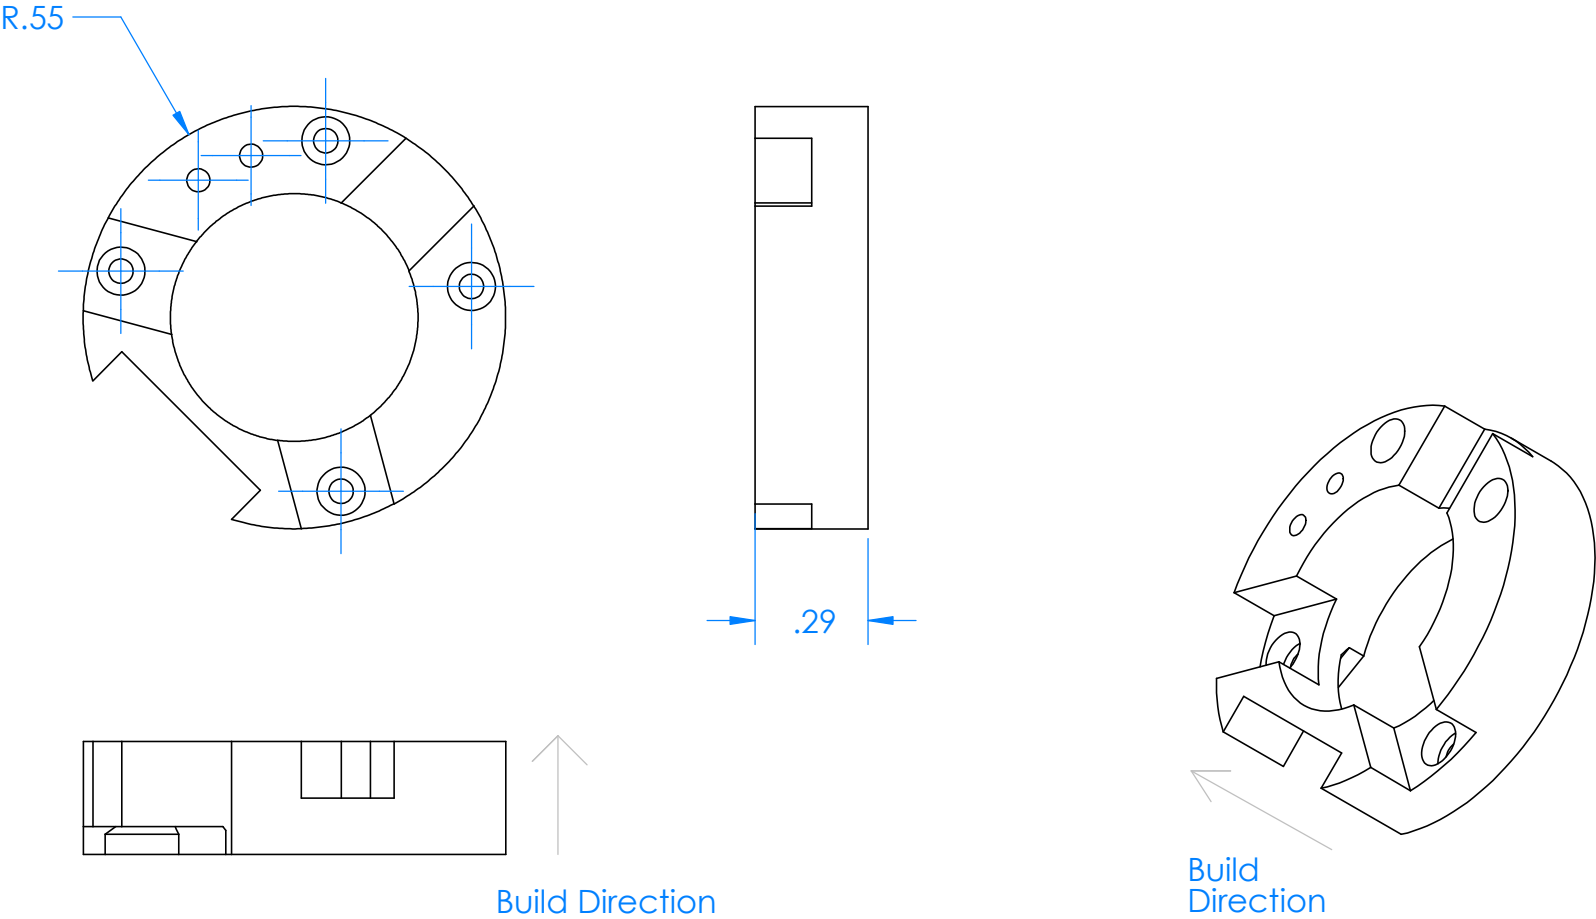

		DIMENSIONS ARE IN INCHES TOLERANCES: TWO PLACE DECIMAL ±0.02 THREE PLACE DECIMAL ±0.005 ANGLES: ±1° DRILLED HOLES: +.005 -.002	APPROVALS		DATE		Monterey Bay Aquarium Research Institute MBARI 7700 Sandholdt RD. Moss Landing, CA 95039 PH: (831) 775-1700 			
			DRAWN	Jordan Caress 2/2/23						
			CHECKED							
			ENGINEER							
		MATERIAL	PROJECT NO.		368000		Hard Stop, Limit Switch			
		WaterShed XC 11122	PROJECT		Dorado AUV					
NEXT ASSY	USED ON	FINISH	--							
APPLICATION		DO NOT SCALE DRAWING		WEIGHT		SIZE		DWG. NO.	REV.	
						A			C	
						SCALE:2:1		WEIGHT:		SHEET 1 OF 1

Status: