
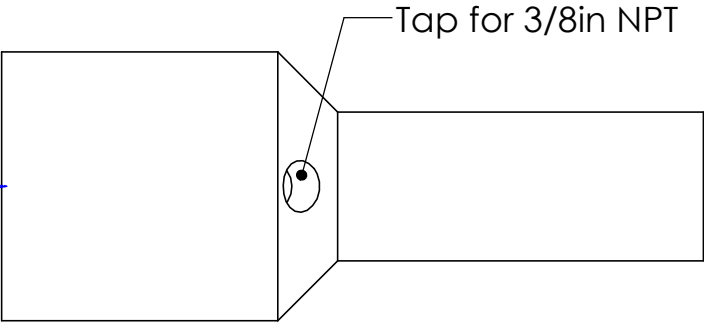
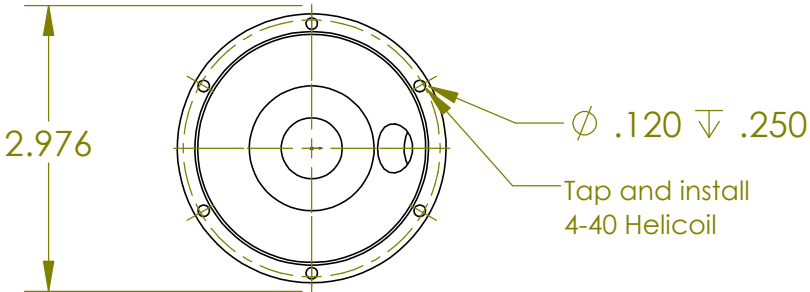
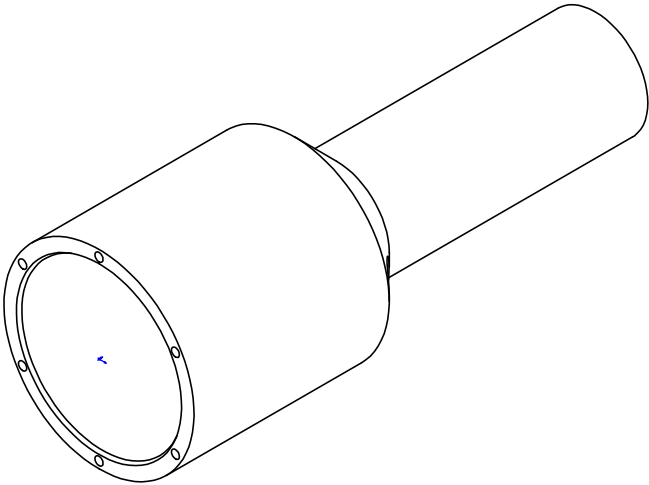
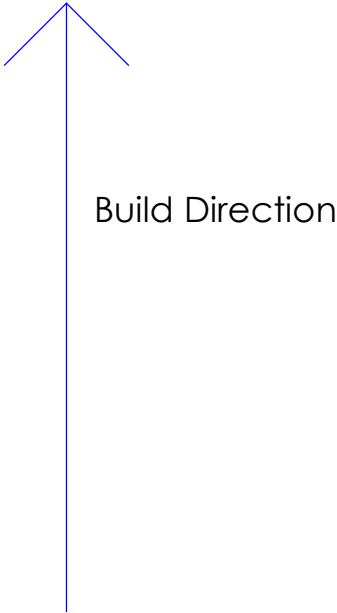





		REVISIONS			
ZONE	REV.	DESCRIPTION		DATE	APPROVED

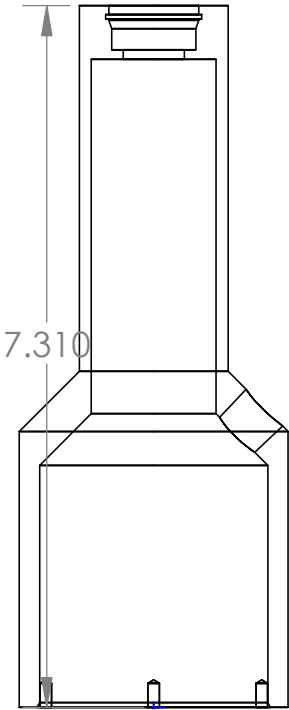

		DIMENSIONS ARE IN INCHES TOLERANCES: FRACTIONAL ± ANGULAR: MACH± BEND ± TWO PLACE DECIMAL ± THREE PLACE DECIMAL ±	APPROVALS		DATE	Monterey Bay Aquarium Research Institute MBARI 7700 Sandholdt RD. Moss Landing, CA 95039 PH: (831) 775-1700		
			DRAWN	HJT	11/11/2020			
			CHECKED					
			ENGINEER					
		MATERIAL	PROJECT NO.		368000	Housing, Linear Actuator		
		UnionJet Clear	PROJECT					
NEXT ASSY	USED ON	FINISH				SIZE	DWG. NO.	REV.
		--				A		REV.
APPLICATION		DO NOT SCALE DRAWING	WEIGHT			SCALE:1:2	WEIGHT:	SHEET 1 OF 2

Status:

		REVISIONS			
ZONE	REV.	DESCRIPTION		DATE	APPROVED

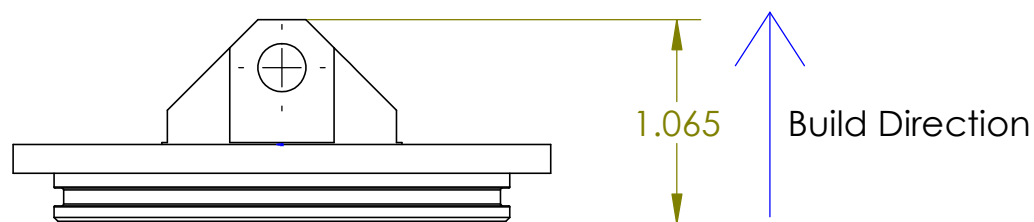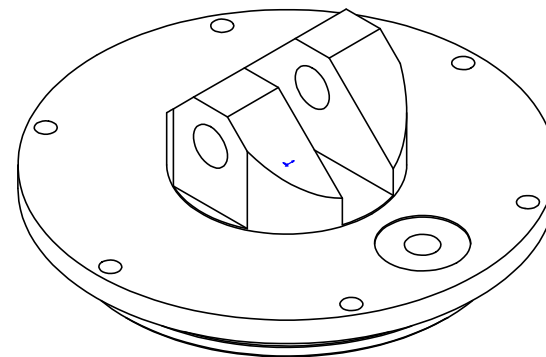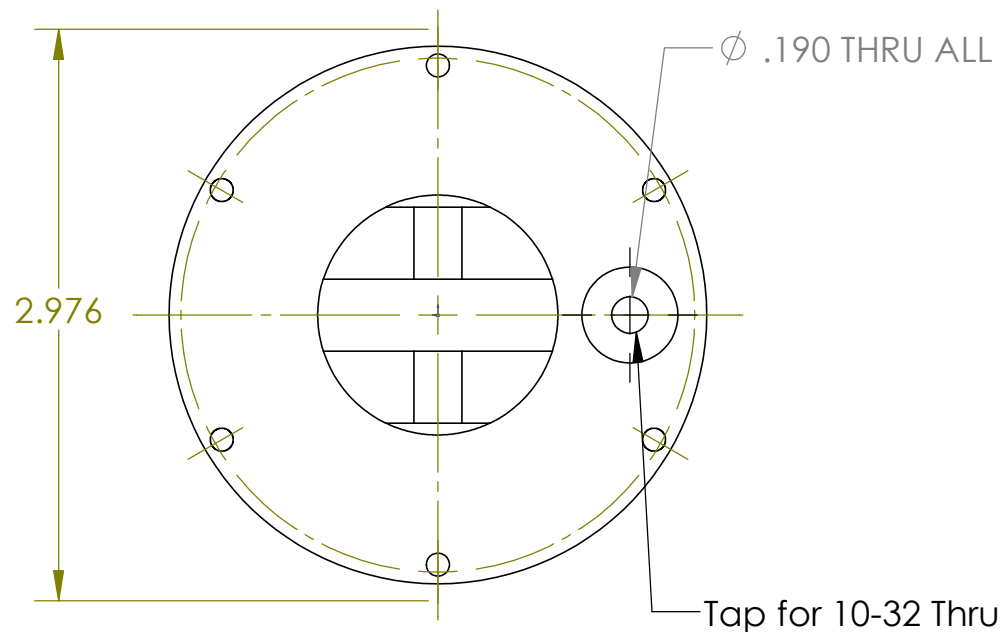

		DIMENSIONS ARE IN INCHES TOLERANCES: FRACTIONAL ± ANGULAR: MACH ± BEND ± TWO PLACE DECIMAL ± THREE PLACE DECIMAL ±	APPROVALS		DATE	Monterey Bay Aquarium Research Institute MBARI 7700 Sandholdt RD. Moss Landing, CA 95039 PH: (831) 775-1700 
			DRAWN	HJT	11/11/2020	
			CHECKED			
			ENGINEER			
		MATERIAL	PROJECT NO. 368000			Endcap, Linear Actuator
		UnionJet Clear	PROJECT			
NEXT ASSY	USED ON	FINISH --				
APPLICATION		DO NOT SCALE DRAWING				SIZE A DWG. NO. REV.
				SCALE:1:1 WEIGHT:		SHEET 2 OF 2