
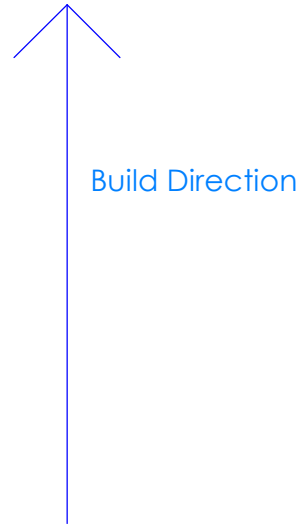
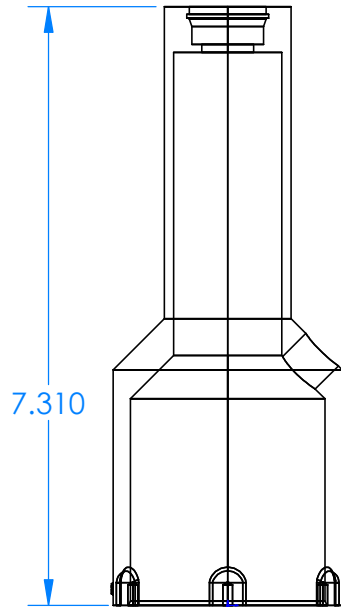
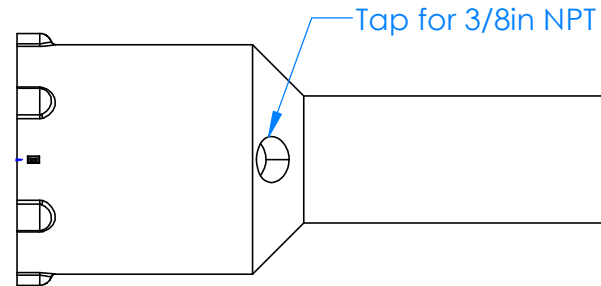


Ø .120 ∇ .250

6X Tap and Install
4-40 Helicoil

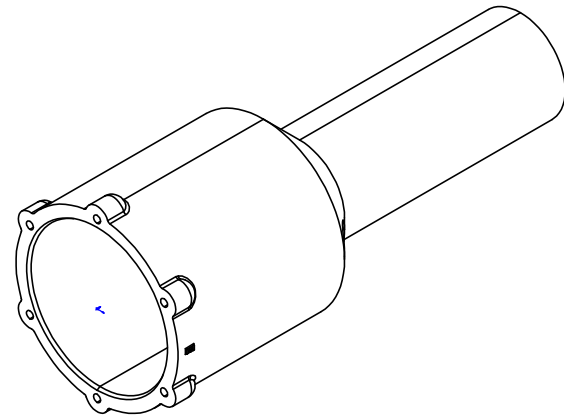

Status:

		DIMENSIONS ARE IN INCHES TOLERANCES: FRACTIONAL ± ANGULAR: MACH ± BEND ± TWO PLACE DECIMAL ± THREE PLACE DECIMAL ±	APPROVALS		DATE	Monterey Bay Aquarium Research Institute MBARI 7700 Sandholdt RD. Moss Landing, CA 95039 PH: (831) 775-1700		
			DRAWN	HJT	11/11/2020			
			CHECKED					
			ENGINEER					
		MATERIAL	PROJECT NO.		368000	LINEAR ACTUATOR HOUSING_V3		
		Union Tech Clear	PROJECT					
NEXT ASSY	USED ON	FINISH	WEIGHT			SIZE	DWG. NO.	REV.
APPLICATION		DO NOT SCALE DRAWING				A		REV
						SCALE:1:2	WEIGHT:	SHEET 1 OF 1