
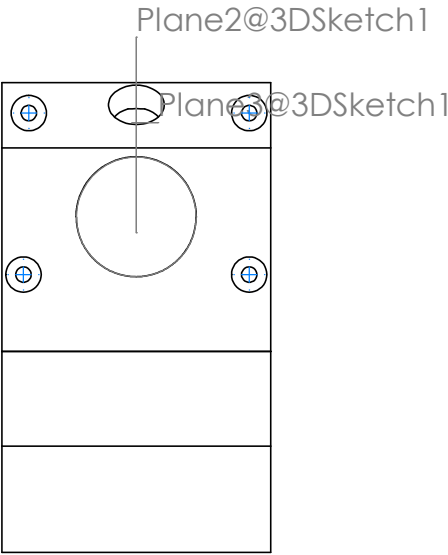
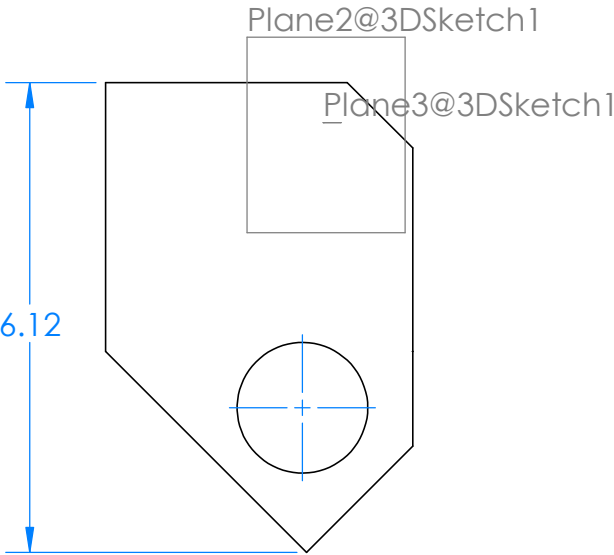
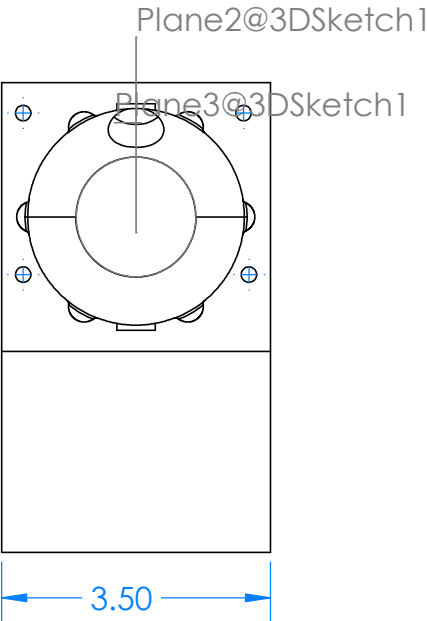
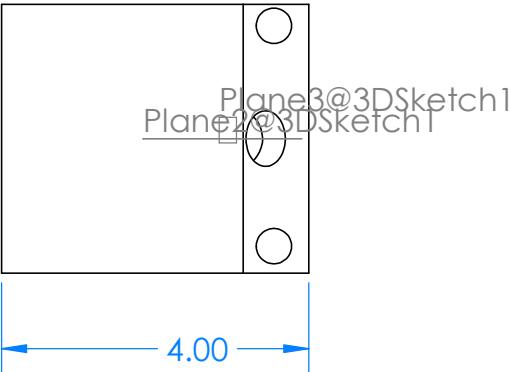


		REVISIONS			
ZONE	REV.	DESCRIPTION		DATE	APPROVED

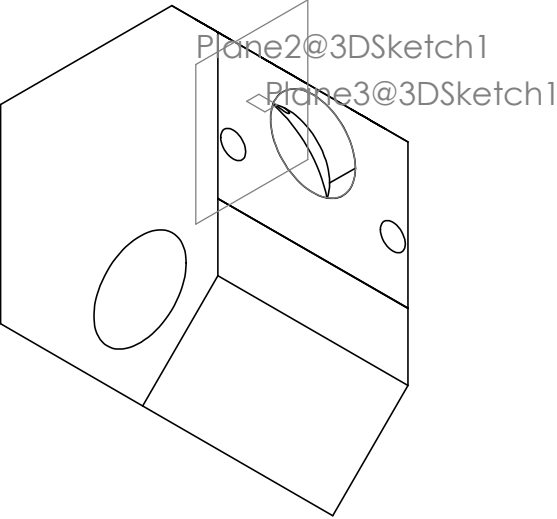

		DIMENSIONS ARE IN INCHES TOLERANCES: TWO PLACE DECIMAL ±0.02 THREE PLACE DECIMAL ±0.005 ANGLES: ±1° DRILLED HOLES: +.005 -.002	APPROVALS		DATE	Mort er e y Bay Aquari u mResearchh instit ut e MBARI 7700 Sandholdt RD. Moss Landing, CA 95039 PH: (831) 775-1700	
			DRAWN	Jordan Caress 7/19/23			
			CHECKED				
			ENGINEER				
		MATERIAL	ABS		PROJECT NO.	368000	
		FINISH	---		PROJECT	DMO AUV	
NEXT ASSY	USED ON			WEIGHT		SIZE	DWG. NO.
APPLICATION		DO NOT SCALE DRAWING				A	A
						SCALE:1:4	WEIGHT:
						SHEET 1 OF 1	

Status: