
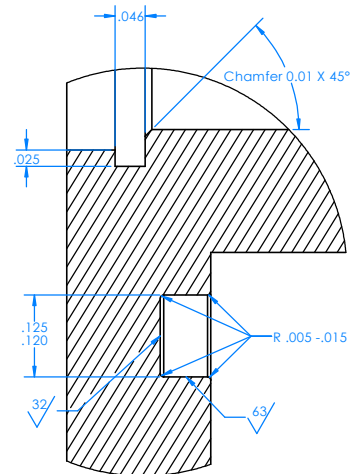
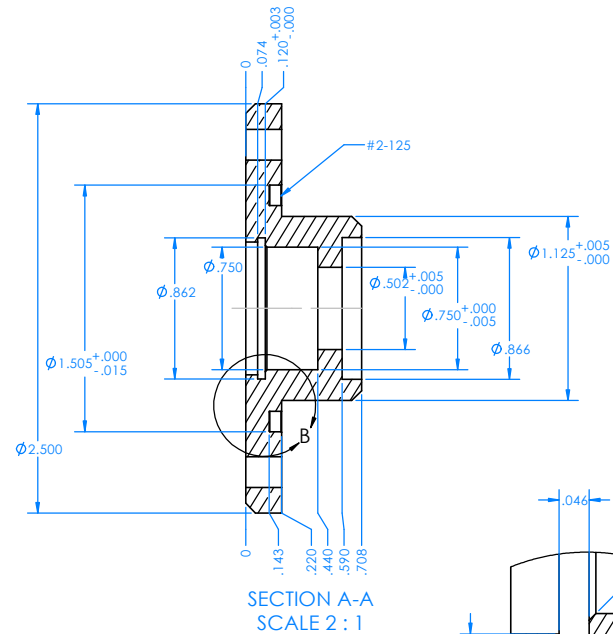
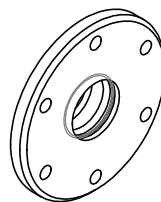
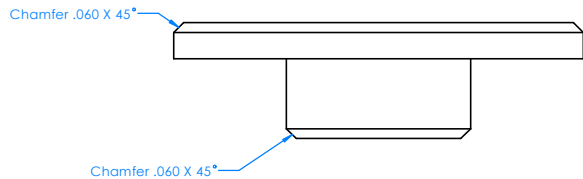


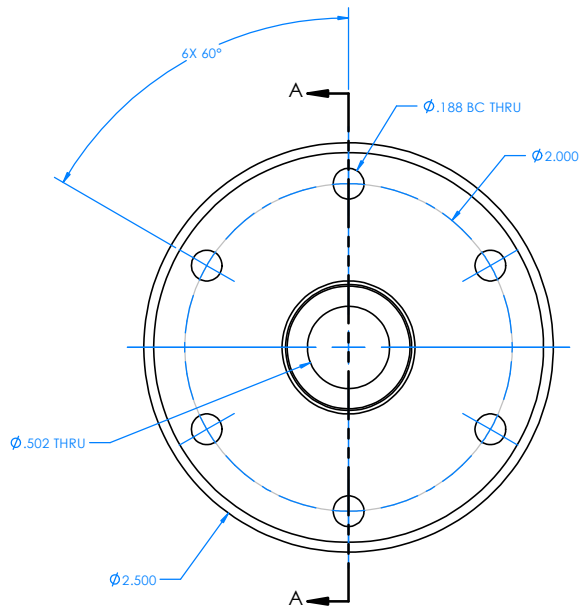

PROPRIETARY AND CONFIDENTIAL
THE INFORMATION CONTAINED IN THIS
DRAWING IS THE SOLE PROPERTY OF
HERBERT COMPANY NAME HERE. ANY
REPRODUCTION IN PART OR AS A WHOLE
WITHOUT THE WRITTEN PERMISSION OF
HERBERT COMPANY NAME HERE IS
PROHIBITED.

UNLESS OTHERWISE SPECIFIED:		NAME	DATE
DIMENSIONS ARE IN INCHES		JORDON	12/23/92
TOLERANCES:		CORRIS	
TWO PLACE DECIMAL			
THREE PLACE DECIMAL			
ANGLES			
DRILLED HOLES			
INTERPRET GEOMETRIC TOLERANCING PER:			
MATERIAL			
Delrin			
NEXT ASSY			
USED ON			
APPLICATION			
DO NOT SCALE DRAWING			
TITLE:			
DOUBLE SEAL HOUSING			
SIZE			
C DWG. NO.			
SCALE: 2:1			
WEIGHT:			
SHEET 1 OF 1			