


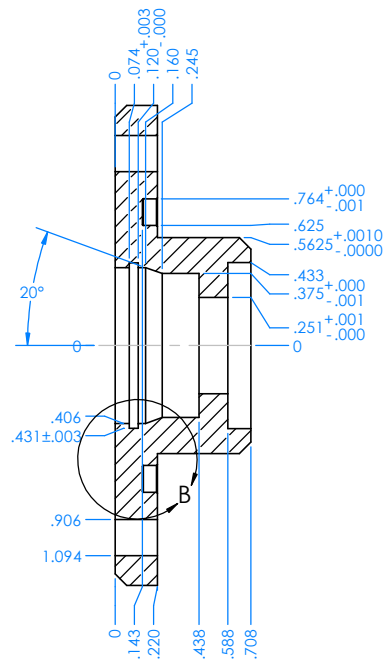
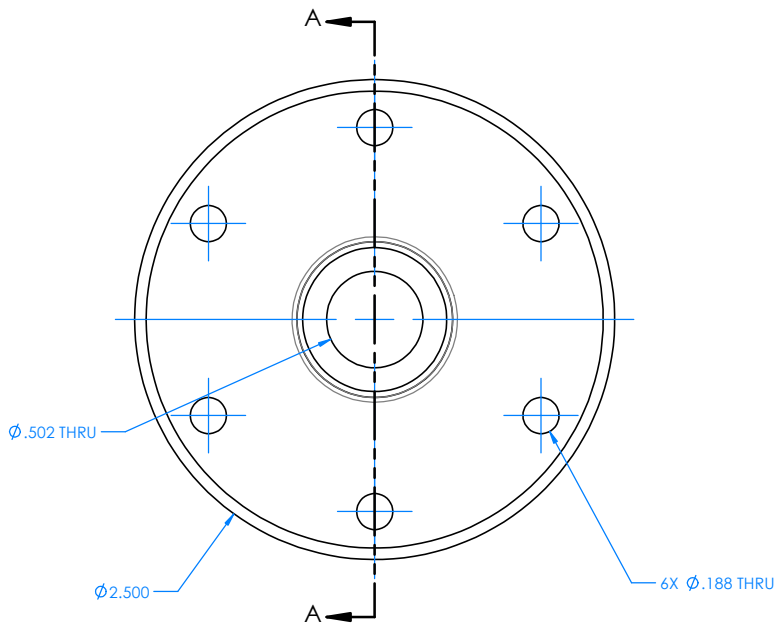
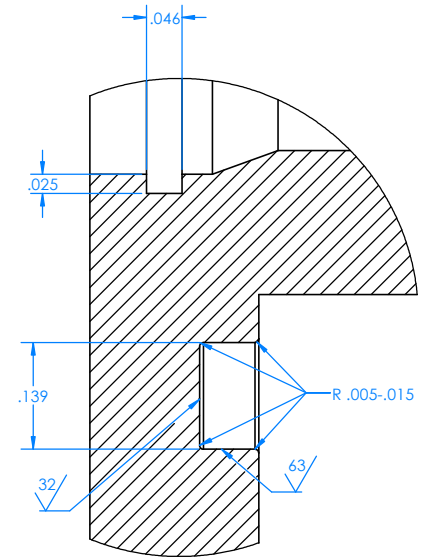


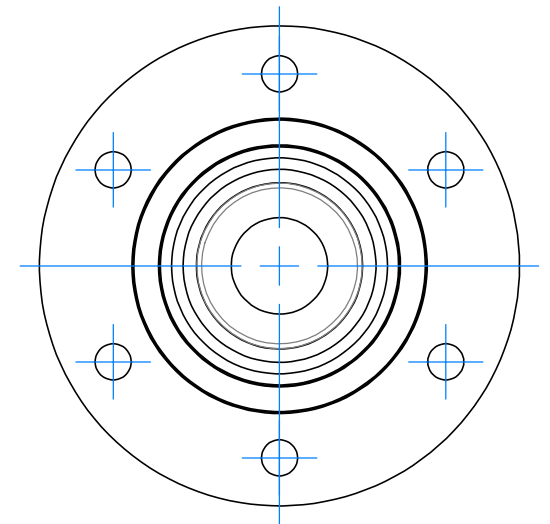

SECTION A-A
SCALE 2 : 1

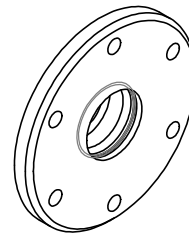

DETAIL B
SCALE 8 : 1

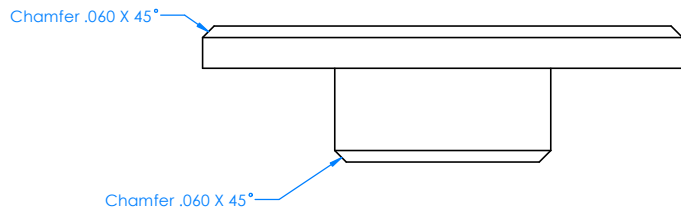

PROPRIETARY AND CONFIDENTIAL
THE INFORMATION CONTAINED IN THIS
DRAWING IS THE SOLE PROPERTY OF
HERBERT COMPANY NAME HERE. ANY
REPRODUCTION IN PART OR AS A WHOLE
WITHOUT THE WRITTEN PERMISSION OF
HERBERT COMPANY NAME HERE IS
PROHIBITED.

		UNLESS OTHERWISE SPECIFIED:		NAME		DATE		TITLE: SEAL HOUSING	
		DIMENSIONS ARE IN INCHES		DRAWN					
		TOLERANCES:		CHECKED					
		FRACTIONAL ±		ENG APPR.					
		ANGULAR: MATCH ± BEND ±		MFG APPR.					
		TWO PLACE DECIMAL							
		THREE PLACE DECIMAL ±							
		INTERPRET GEOMETRIC TOLERANCING PER:		Q.A.					
		MATERIAL:		COMMENTS:					
		Delrin							
		FINISH							
NEXT ASSY		USED ON						SIZE DWG. NO. REV	
								C SEAL HOUSING	
APPLICATION		DO NOT SCALE DRAWING						SCALE: 2:1 WEIGHT: SHEET 1 OF 1	