

D

C

B






A

D

C

B

A

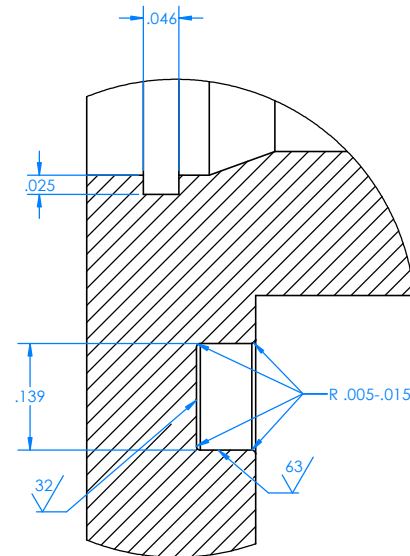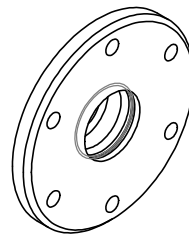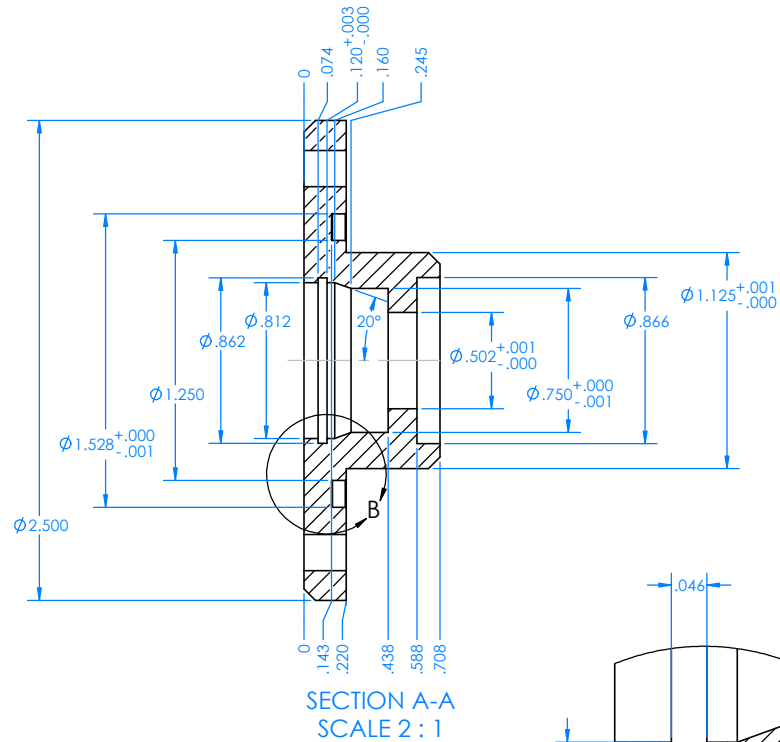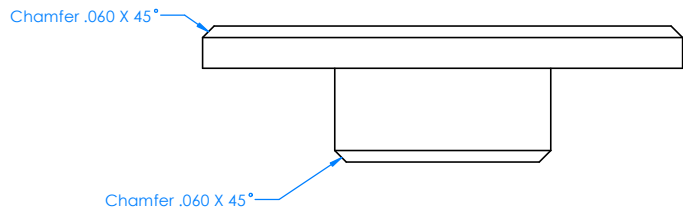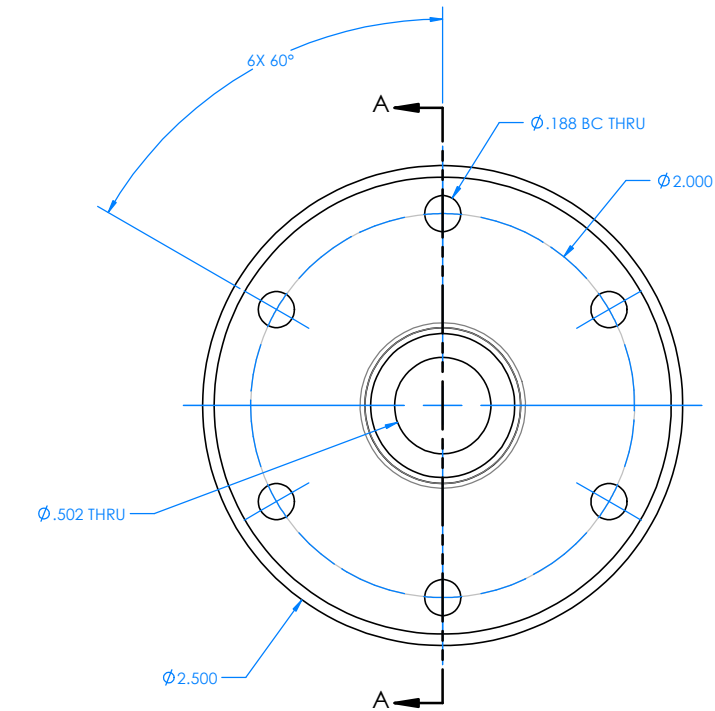

PROPRIETARY AND CONFIDENTIAL
THE INFORMATION CONTAINED IN THIS
DRAWING IS THE SOLE PROPERTY OF
HERBERT COMPANY NAME HERE- ANY
REPRODUCTION IN PART OR AS A WHOLE
WITHOUT THE WRITTEN PERMISSION OF
HERBERT COMPANY NAME HERE- IS
PROHIBITED.

		UNLESS OTHERWISE SPECIFIED:	NAME	DATE	TITLE: SEAL HOUSING	
		DIMENSIONS ARE IN INCHES	DRAWN			
		TOLERANCES:	CHECKED			
		FRACTIONAL ±	ENG APPR.			
		ANGULAR MATCH ±	MFG APPR.		Q.A. COMMENTS:	
		TWO PLACE DECIMAL ±				
		THREE PLACE DECIMAL ±				
		INTERPRET GEOMETRIC TOLERANCING PER: MATERIAL:			SIZE DWG. NO.	REV
		Delrin			C SEAL HOUSING	
NEXT ASSY	USED ON	FINISH			SCALE: 2:1	WEIGHT:
		DO NOT SCALE DRAWING				SHEET 1 OF 1