

D

C

B






A

D

C

B

A

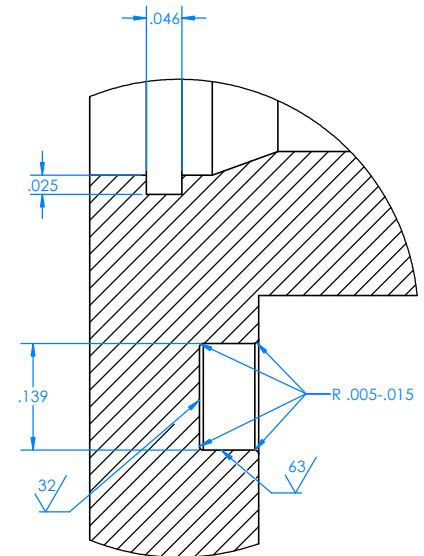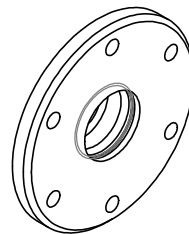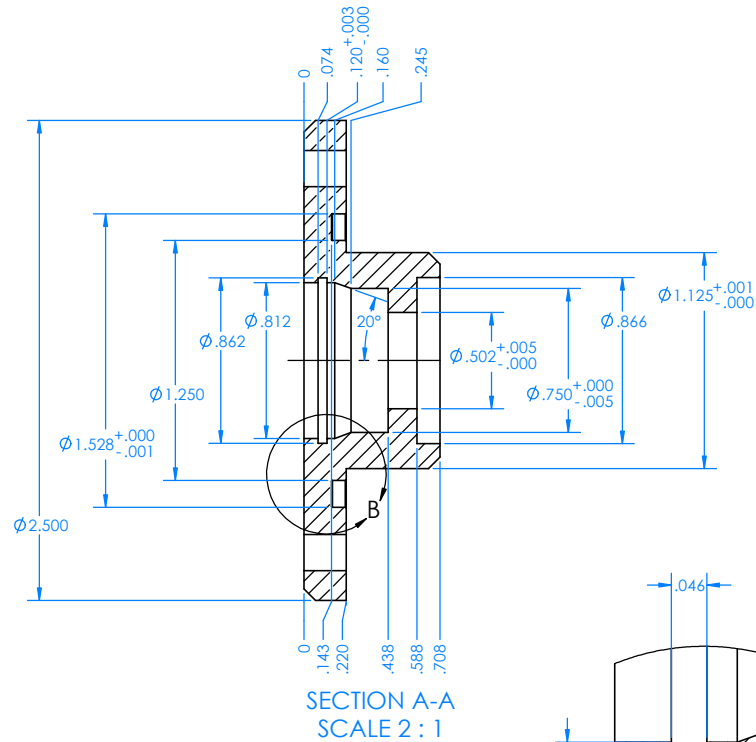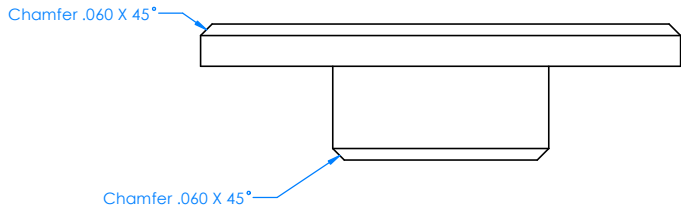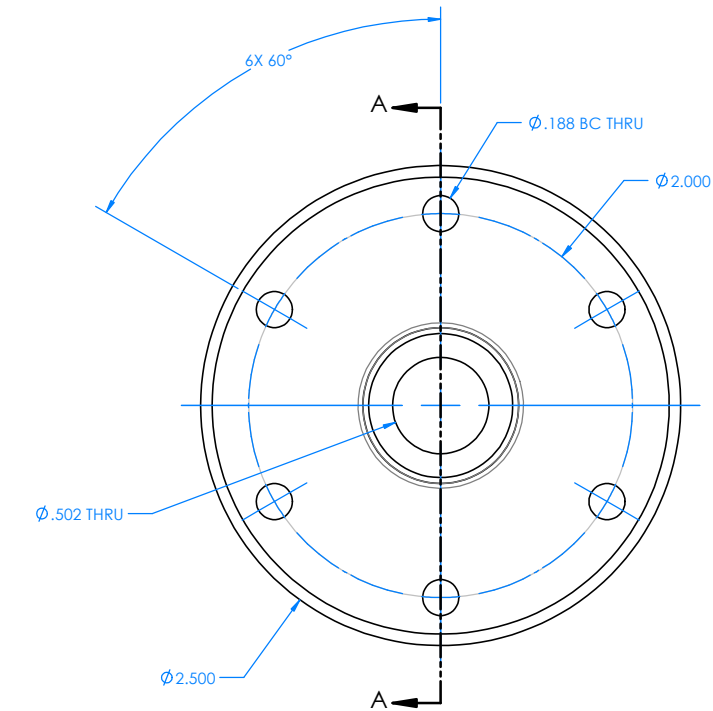

PROPRIETARY AND CONFIDENTIAL  
THE INFORMATION CONTAINED IN THIS  
DRAWING IS THE SOLE PROPERTY OF  
HERBERT COMPANY NAME HERE- ANY  
REPRODUCTION IN PART OR AS A WHOLE  
WITHOUT THE WRITTEN PERMISSION OF  
HERBERT COMPANY NAME HERE- IS  
PROHIBITED.

|                                         |              |              |      |
|-----------------------------------------|--------------|--------------|------|
| UNLESS OTHERWISE SPECIFIED:             |              | NAME         | DATE |
| DIMENSIONS ARE IN INCHES                |              | DRAWN        |      |
| TOLERANCES:                             |              | CHECKED      |      |
| FRACTIONAL $\pm$                        |              | ENG APPR.    |      |
| ANGULAR MATCH $\pm$ BEND $\pm$          |              | MFG APPR.    |      |
| TWO PLACE DECIMAL $\pm$                 |              | Q.A.         |      |
| THREE PLACE DECIMAL $\pm$               |              | COMMENTS:    |      |
| INTERPRET GEOMETRIC<br>TOLERANCING PER: |              |              |      |
| MATERIAL:                               |              |              |      |
| Delrin                                  |              |              |      |
| FINISH                                  |              |              |      |
| NEXT ASSY                               | USED ON      |              |      |
| APPLICATION                             |              |              |      |
| DO NOT SCALE DRAWING                    |              |              |      |
| TITLE:                                  |              |              | REV  |
| SEAL HOUSING                            |              |              |      |
| SIZE                                    | DWG. NO.     |              |      |
| C                                       | SEAL HOUSING |              |      |
| SCALE: 2:1                              | WEIGHT:      | SHEET 1 OF 1 |      |