
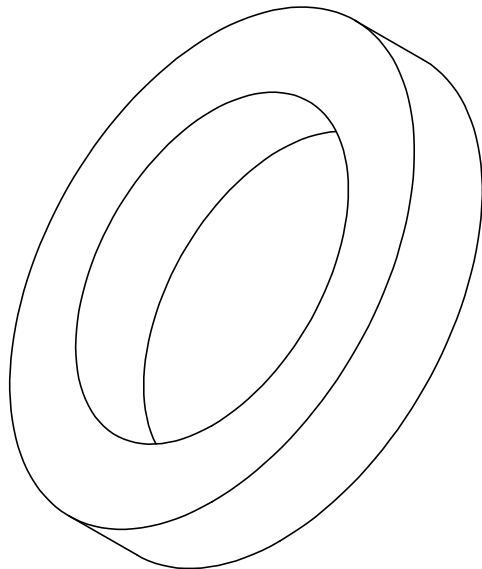


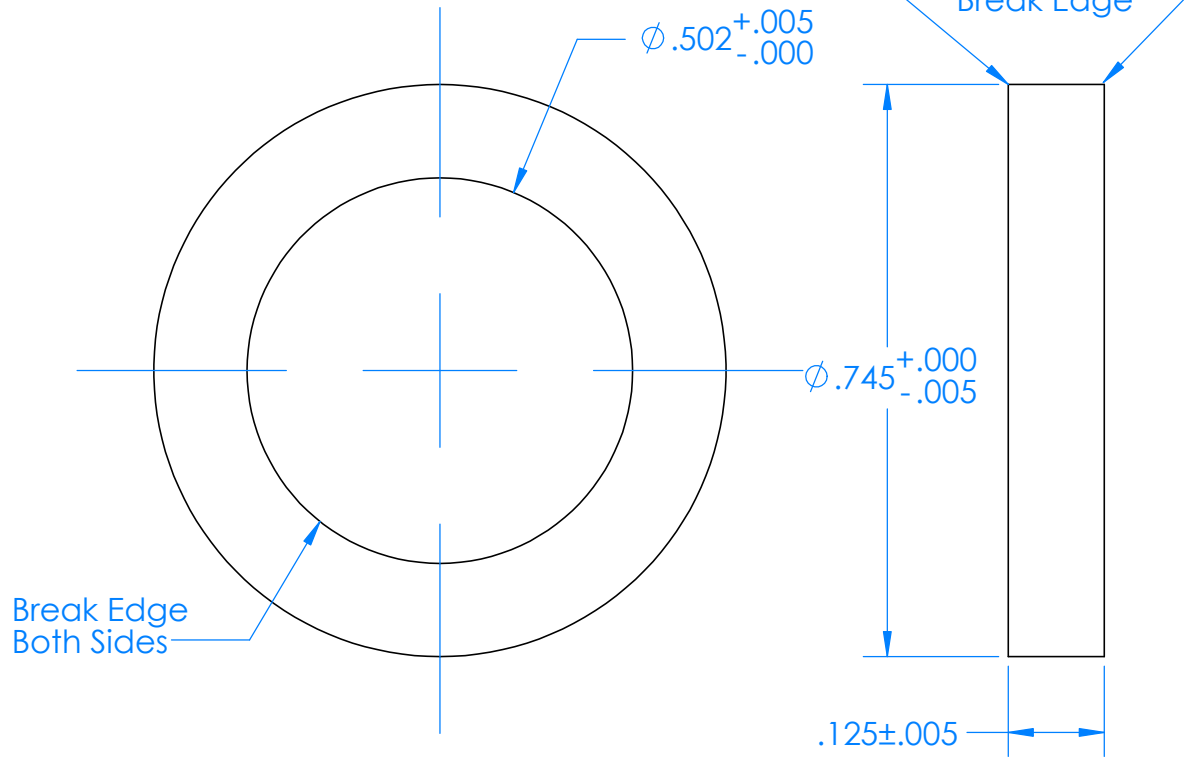

REVISIONS		DATE	APPROVED
ZONE	REV.		

Status:

		DIMENSIONS ARE IN INCHES TOLERANCES: TWO PLACE DECIMAL ±0.02 THREE PLACE DECIMAL ±0.005 ANGLES: ±1° DRILLED HOLES: +.005 -.002	APPROVALS		DATE	Mort er e y Bay Aquai u mResearchhl nstitute MBARI 7700 Sandholdt RD. Moss Landing, CA 95039 PH: (831) 775-1700			
			DRAWN	Jordan Caress 7/19/23					
			CHECKED						
			ENGINEER						
		MATERIAL 316 Stainless Steel	PROJECT NO. 368000		prop_shaft_spacer				
			PROJECT						
NEXT ASSY	USED ON	FINISH --	Dorado		SIZE A			DWG. NO.	REV.
APPLICATION		DO NOT SCALE DRAWING	WEIGHT						
					SCALE:4:1		WEIGHT:	SHEET 1 OF 1	