
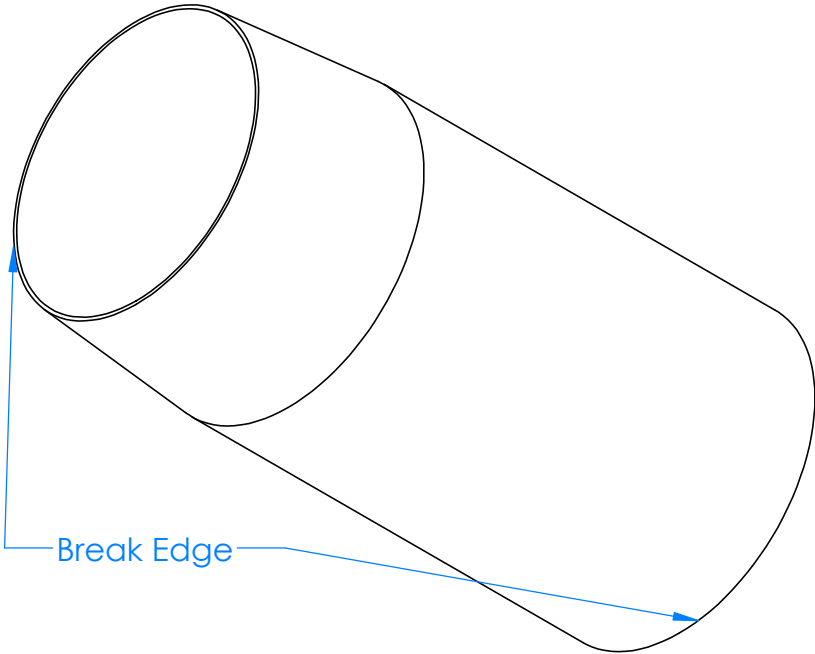


REVISIONS		DATE	APPROVED
ZONE	REV.		

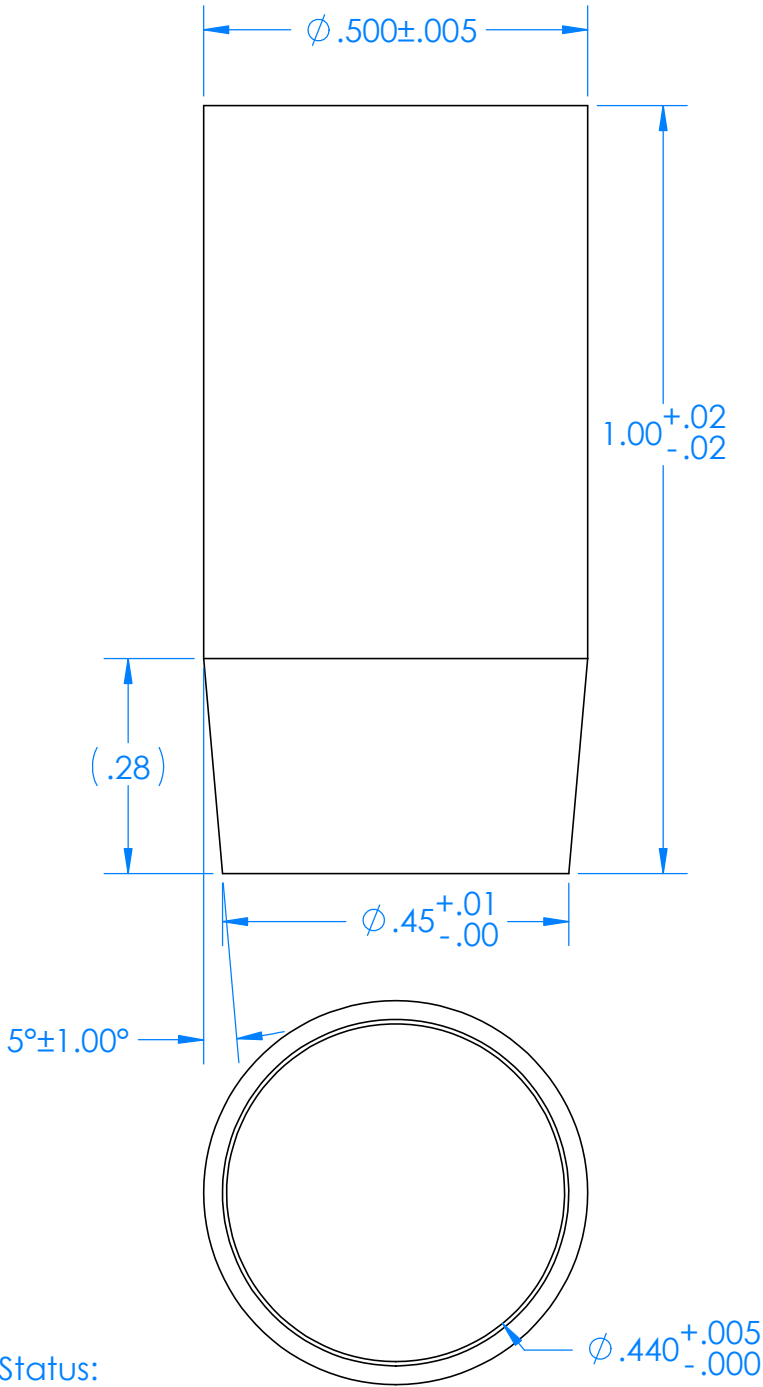

		DIMENSIONS ARE IN INCHES TOLERANCES: TWO PLACE DECIMAL ±0.02 THREE PLACE DECIMAL ±0.005 ANGLES: ±1° DRILLED HOLES: +.005 -.002	APPROVALS		DATE		Monterey Bay Aquarium Research Institute MBARI 7700 Sandholdt RD. Moss Landing, CA 95039 PH: (831) 775-1700	
			DRAWN	Jordan Caress 5/23/22				
			CHECKED					
			ENGINEER					
		MATERIAL	316 Stainless Steel		PROJECT NO. 368000		seal_install_aid	
		FINISH	--		PROJECT DORADO			
NEXT ASSY	USED ON			WEIGHT		SIZE DWG. NO. REV.		
APPLICATION		DO NOT SCALE DRAWING				A A		
				SCALE:4:1		WEIGHT:		SHEET 1 OF 1