


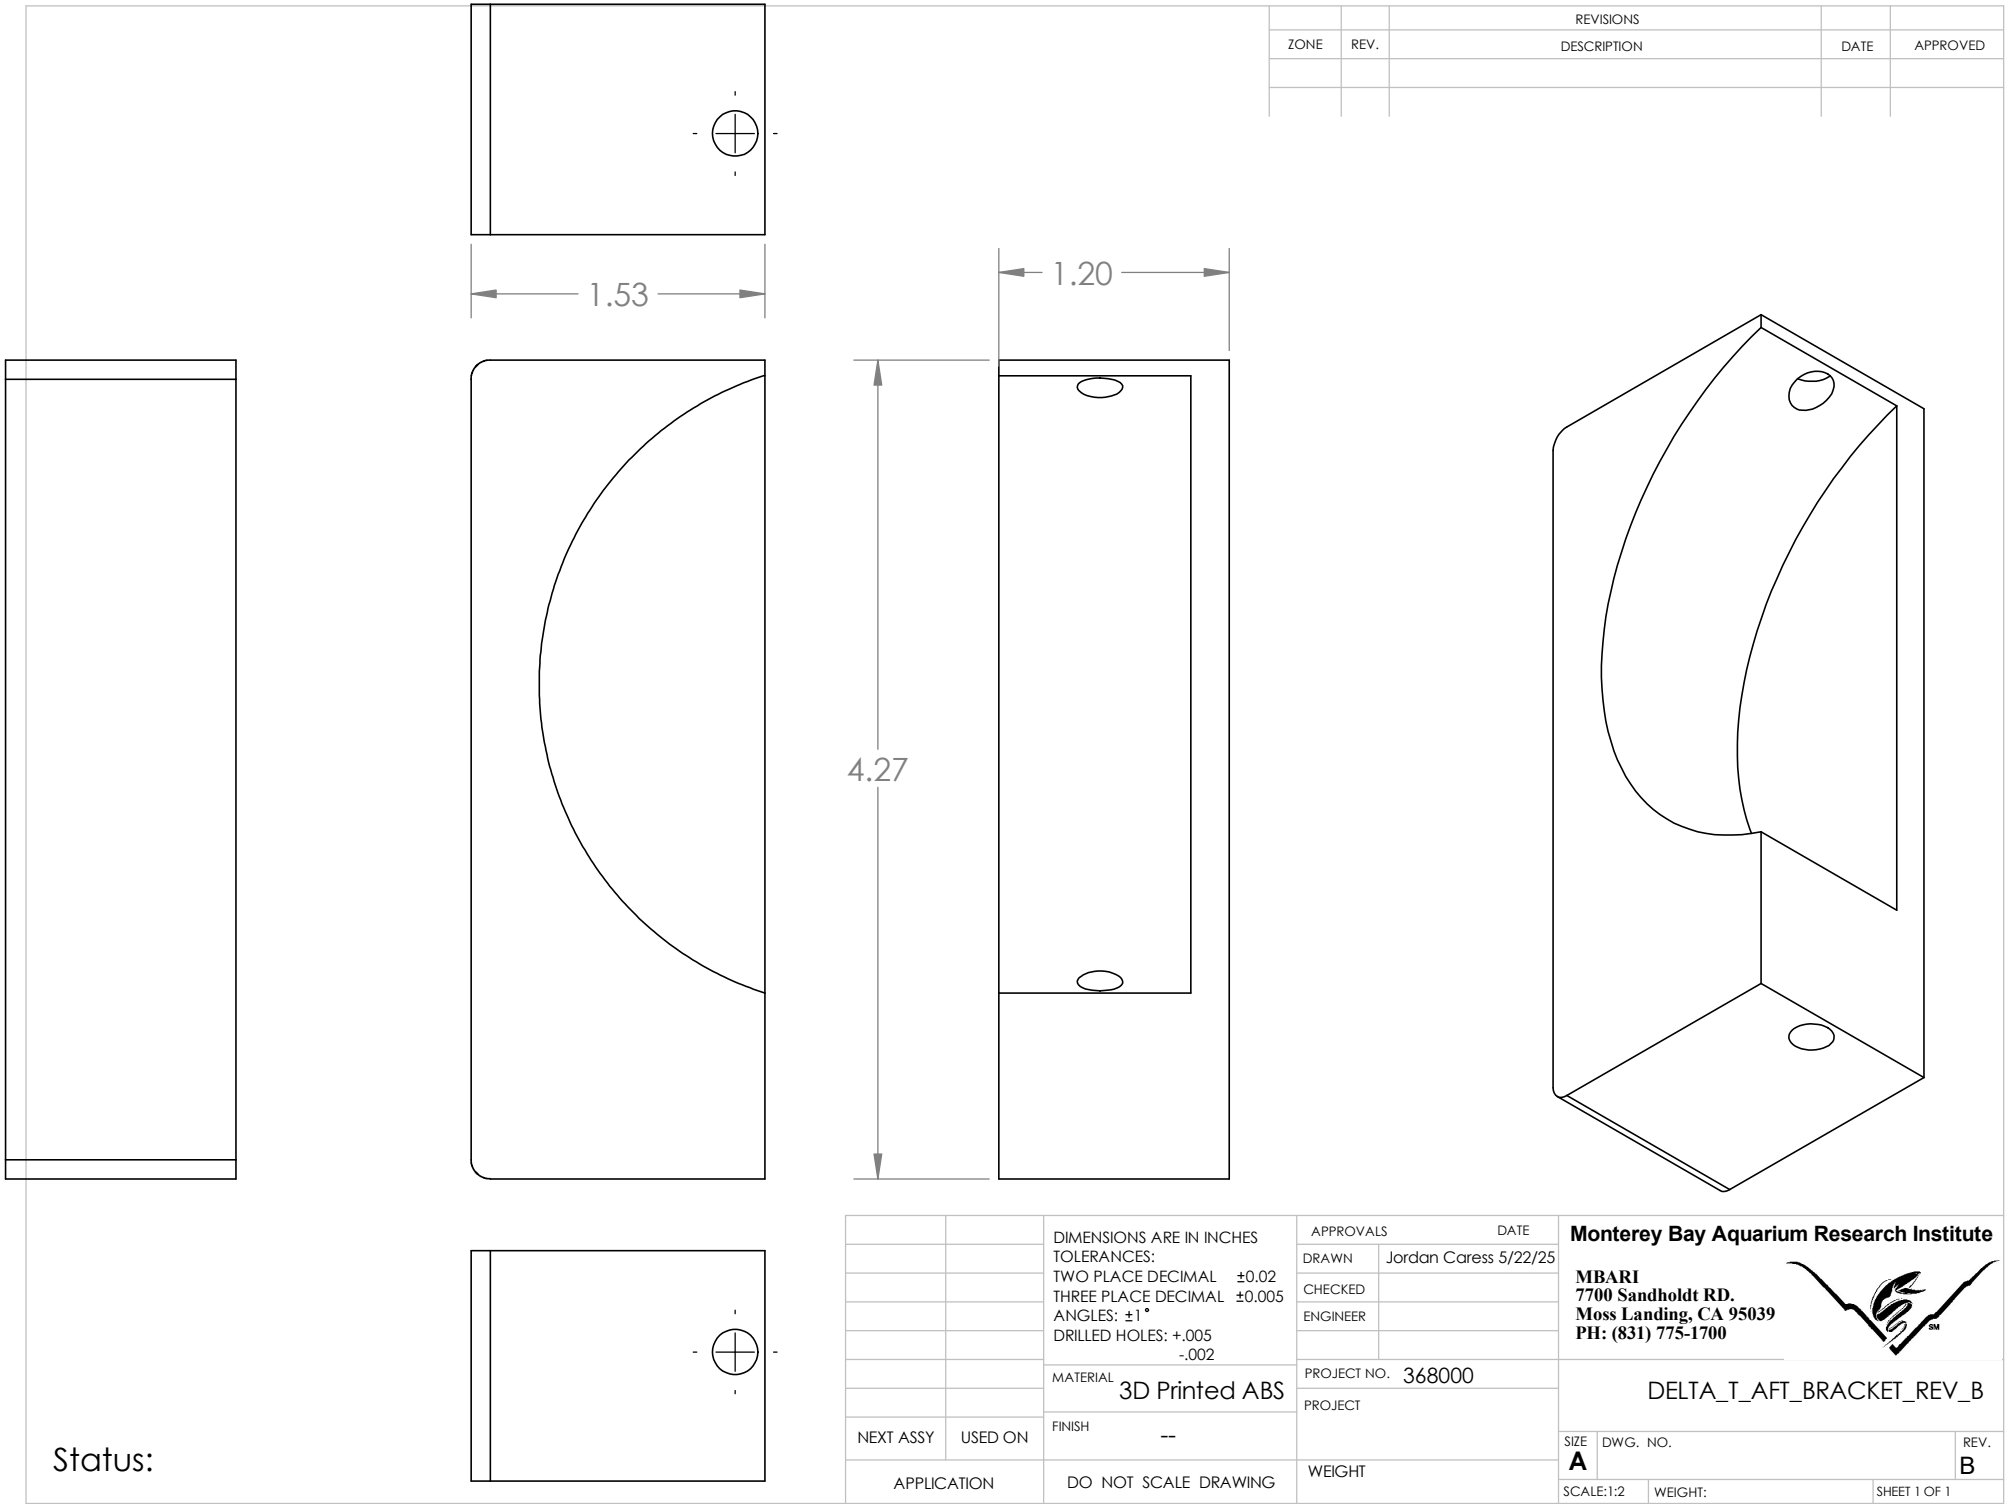

		REVISIONS			
ZONE	REV.	DESCRIPTION		DATE	APPROVED

4.27

1.53

1.20

		DIMENSIONS ARE IN INCHES TOLERANCES: TWO PLACE DECIMAL ±0.02 THREE PLACE DECIMAL ±0.005 ANGLES: ±1° DRILLED HOLES: +.005 -.002	APPROVALS		DATE	Monterey Bay Aquarium Research Institute MBARI 7700 Sandholdt RD. Moss Landing, CA 95039 PH: (831) 775-1700 	
			DRAWN	Jordan Caress 5/22/25			
			CHECKED				
			ENGINEER				
		MATERIAL	3D Printed ABS		PROJECT NO.	368000	
		FINISH	---		PROJECT		
NEXT ASSY	USED ON				SIZE	DWG. NO.	REV.
APPLICATION		DO NOT SCALE DRAWING		WEIGHT	A		B
					SCALE:1:2	WEIGHT:	SHEET 1 OF 1

Status: