


PLOT DATE: 1/14/2022 11:42:24 AM

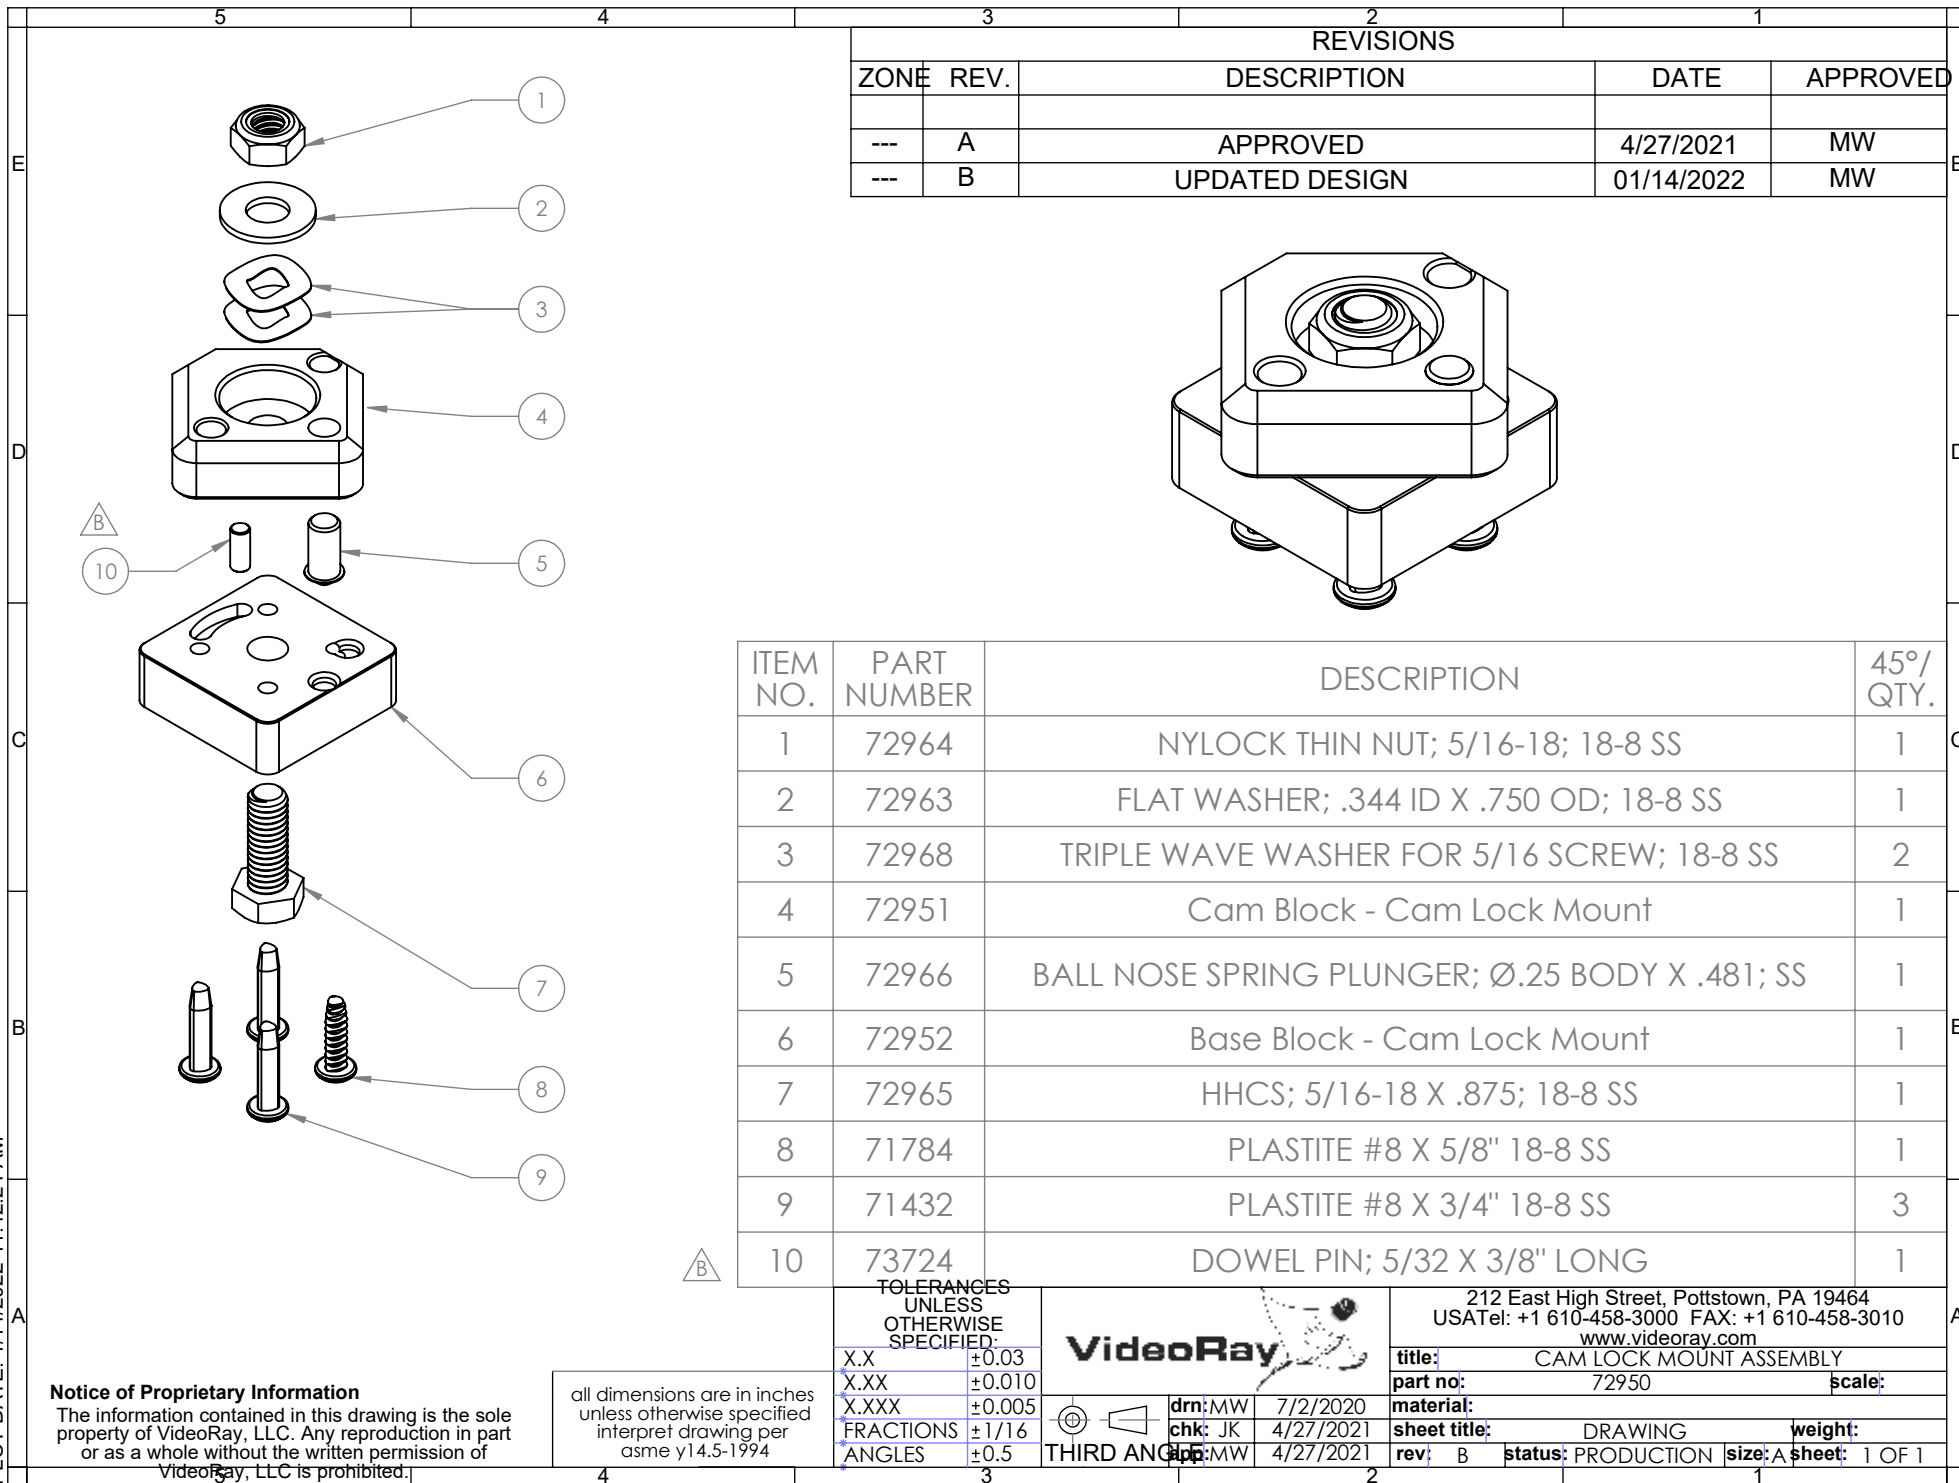

REVISIONS				
ZONE	REV.	DESCRIPTION	DATE	APPROVED
---	A	APPROVED	4/27/2021	MW
---	B	UPDATED DESIGN	01/14/2022	MW

ITEM NO.	PART NUMBER	DESCRIPTION	45°/ QTY.
1	72964	NYLOCK THIN NUT; 5/16-18; 18-8 SS	1
2	72963	FLAT WASHER; .344 ID X .750 OD; 18-8 SS	1
3	72968	TRIPLE WAVE WASHER FOR 5/16 SCREW; 18-8 SS	2
4	72951	Cam Block - Cam Lock Mount	1
5	72966	BALL NOSE SPRING PLUNGER; Ø.25 BODY X .481; SS	1
6	72952	Base Block - Cam Lock Mount	1
7	72965	HHCS; 5/16-18 X .875; 18-8 SS	1
8	71784	PLASTITE #8 X 5/8" 18-8 SS	1
9	71432	PLASTITE #8 X 3/4" 18-8 SS	3
10	73724	DOWEL PIN; 5/32 X 3/8" LONG	1

Notice of Proprietary Information
The information contained in this drawing is the sole property of VideoRay, LLC. Any reproduction in part or as a whole without the written permission of VideoRay, LLC is prohibited.

all dimensions are in inches
unless otherwise specified
interpret drawing per
asme y14.5-1994

TOLERANCES UNLESS OTHERWISE SPECIFIED:	
X.X	±0.03
X.XX	±0.010
X.XXX	±0.005
FRACTIONS	±1/16
ANGLES	±0.5



drn: MW
chk: JK
app: MW

7/2/2020
4/27/2021
4/27/2021

212 East High Street, Pottstown, PA 19464 USATel: +1 610-458-3000 FAX: +1 610-458-3010 www.videoray.com			
title:	CAM LOCK MOUNT ASSEMBLY		
part no:	72950	scale:	
material:			
sheet title:	DRAWING	weight:	
rev: B	status: PRODUCTION	size: A	sheet: 1 OF 1