


REVISIONS				
ZONE	REV.	DESCRIPTION	DATE	APPROVED
---	---	---	---	---
---	A	APPROVED	4/19/2021	MW
---	B	UPDATED DESIGN	01/14/2022	MW

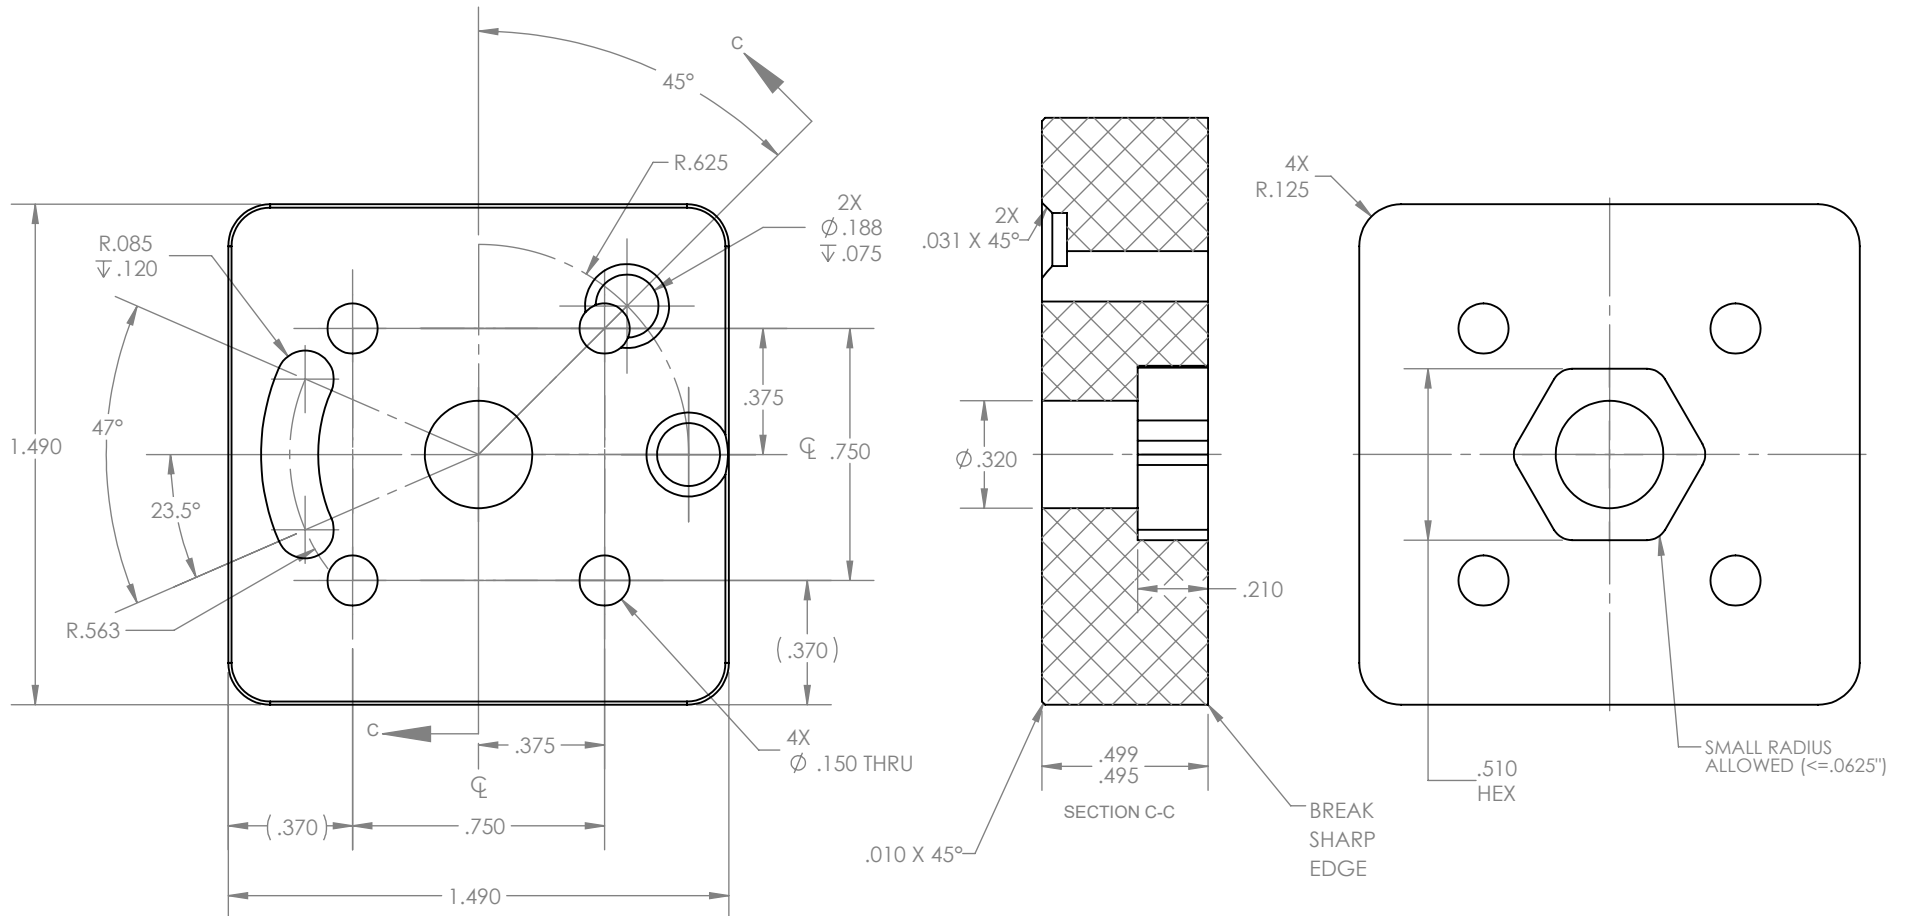

all dimensions are in inches
unless otherwise specified
interpret drawing per
asme y14.5-1994

REMOVE ALL BURRS AND
BREAK SHARP EDGES

TOLERANCES UNLESS
OTHERWISE SPECIFIED:

X.X	±0.03
X.XX	±0.010
X.XXX	±0.005
FRACTIONS	±1/16
ANGLES	±0.5

VideoRay



DRN: MW	7/2/2020
CHK: MW	1/6/2021
APP: MW	4/19/2021

212 EAST HIGH STREET, POTTSTOWN, PA 19464
USATEL: +1 610-458-3000 FAX: +1 610-458-3010
WWW.VIDEORAY.COM

TITLE: Base Block - Cam Lock Mount	
PART NO: 72952	SCALE:
MATERIAL: DELRIN; COLOR: BLACK	
SHEET TITLE: DRAWING	WEIGHT:
REV: B	STATUS: PRODUCTION
SIZE: A	SHEET: 1 OF 1

NOTICE OF PROPRIETARY INFORMATION

THE INFORMATION CONTAINED IN THIS DRAWING IS THE SOLE PROPERTY
OF VIDEORAY, LLC. ANY REPRODUCTION IN PART OR AS A WHOLE
WITHOUT THE WRITTEN PERMISSION OF VIDEORAY, LLC IS PROHIBITED.

PLOT DATE: 1/14/2022 10:42:17 AM