


PLOT DATE: 6/18/2020 10:53:32 AM

REVISIONS				
ZONE	REV.	DESCRIPTION	DATE	APPROVED
	D	UPDATED REV TO MATCH EPICOR	3/11/2019	MW
D3	E	ADDED DUST CAP	6/18/2020	MW

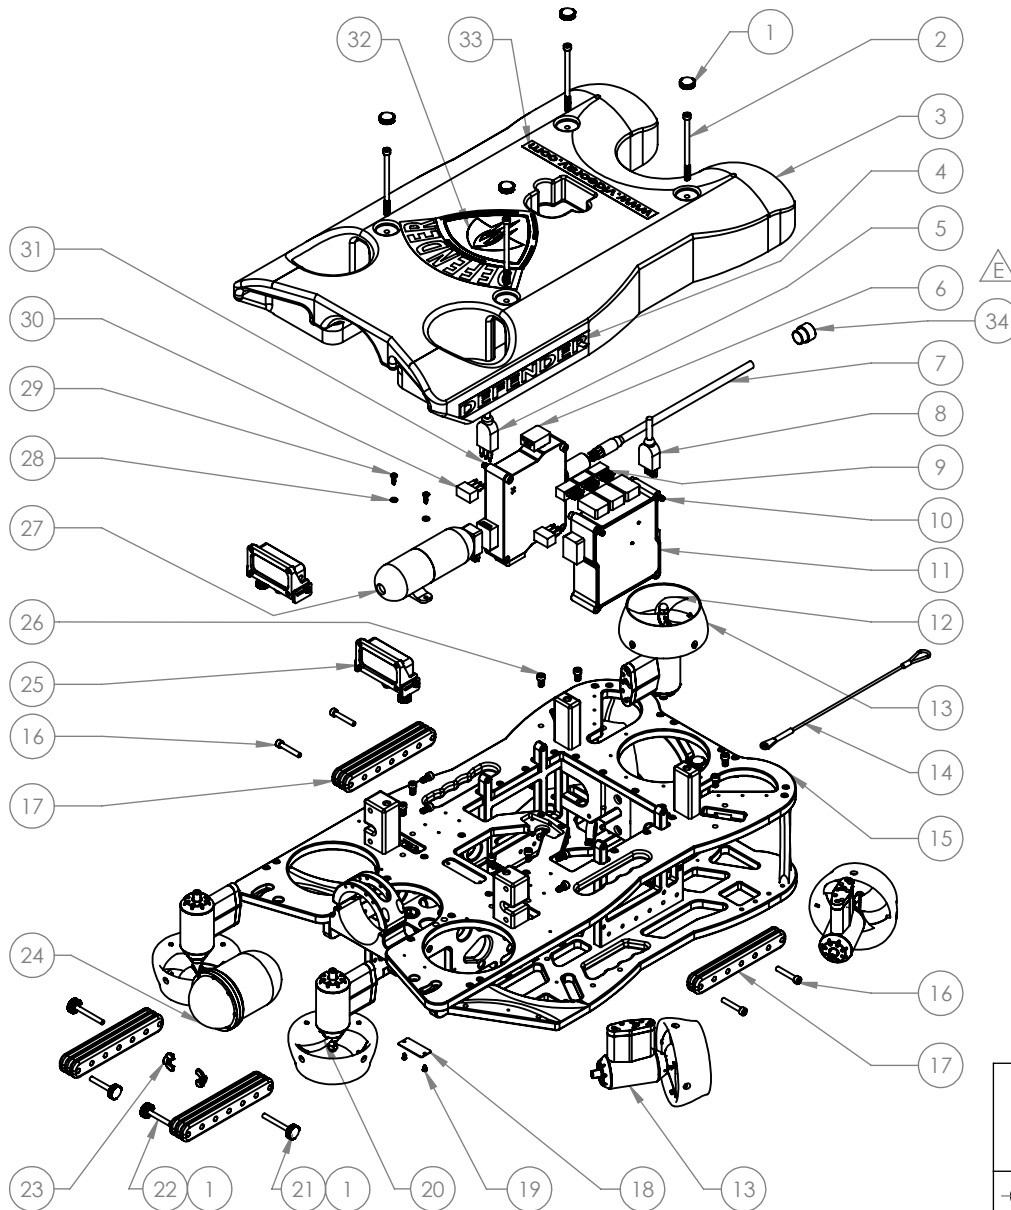

ITEM NO.	PART NUMBER	DESCRIPTION	QTY.
1	70869	M6 SOCKET HEAD SCREW KNOB BLACK	8
2	70876	SHCS M6 X 100 MM 18-8 SS	4
3	70779	MSS Defender Float	1
4	70937	STICKER MSS DEFENDER TEXT	2
5	70570	5-pin M to 5-Pin F Extension Cable - 21"	1
6	70160	m5 420v Power Module	1
7	DD8-001MF-ASSM	8 PIN MALE FEMALE WHIP	1
8	70571	9-Pin M to 9-Pin F Extension Cable - 21"	1
9	70566	9-Pin M Dummy Plug - TRIMMED	3
10	70884	SHCS M6 X 55MM RENY BLACK	4
11	70191	M5 COMMUNICATION MODULE	1
12	70950	95mm 3 Blade Propellor Left 5mm Collet	4
13	70503	M5 Thruster 2.0 Assembly	7
14	71814	ROV Strain Relief Cable - 12" Long - 18-8 SS Nylon Coated	1
15	70745	MSS Defender Frame Assembly	1
16	70886	SHCS M6 X 35 MM 18-8 SS	4
17	70453	MSS Ballast Weight - 250g	11
18	71094	MSS Defender Serial Number Badge	1
19	70388	Torx Pan Head Screw, 4-20 Thread, 1/4" Length	2
20	70951	95mm 3 Blade Propellor Right 5mm Collet	3
21	71418	SHCS M6 X 50MM 18-8 SS	2
22	71417	SHCS M6 X 40MM 18-8 SS	2
23	71859	WING NUT M6 18-8 SS	2
24	70044	MSS HD Camera Module - 2000m rated	1
25	70776	LED LIGHT MOUNT ASSEMBLY	2
26	70878	SHCS M6 X 12MM RENY BLACK	14
27	70273	1 ATM IMU ASSEMBLY	1
28	70865	M4 NYLON FLAT WASHER BLACK	2
29	70982	PLASTITE #8 x 1/2" 18-8 SS	2
30	70565	5-Pin M Dummy Plug - TRIMMED	2
31	70885	SHCS M6 X 45MM RENY BLACK	4
32	70936	Sticker MSS Defender Badge	1
33	70938	Sticker Videoray WWW URL	1
34	THR-ENDCP-M	TETHER 8 PIN PART DUMMY CAP MALE	1



212 East High Street, Pottstown, PA 19464
USATel: +1 610-458-3000 FAX: +1 610-458-3010
www.videoray.com

title: MSS Defender Vehicle No Payload

part no: 70844

material: -

sheet title: Sheet1

weight: -


rev: E **status:** Production **size:** A **sheet:** 1 OF 2

drn: MW 7/16/2018

chk: CH 2/20/2019

app: MW 2/21/2019

THIRD ANGLE

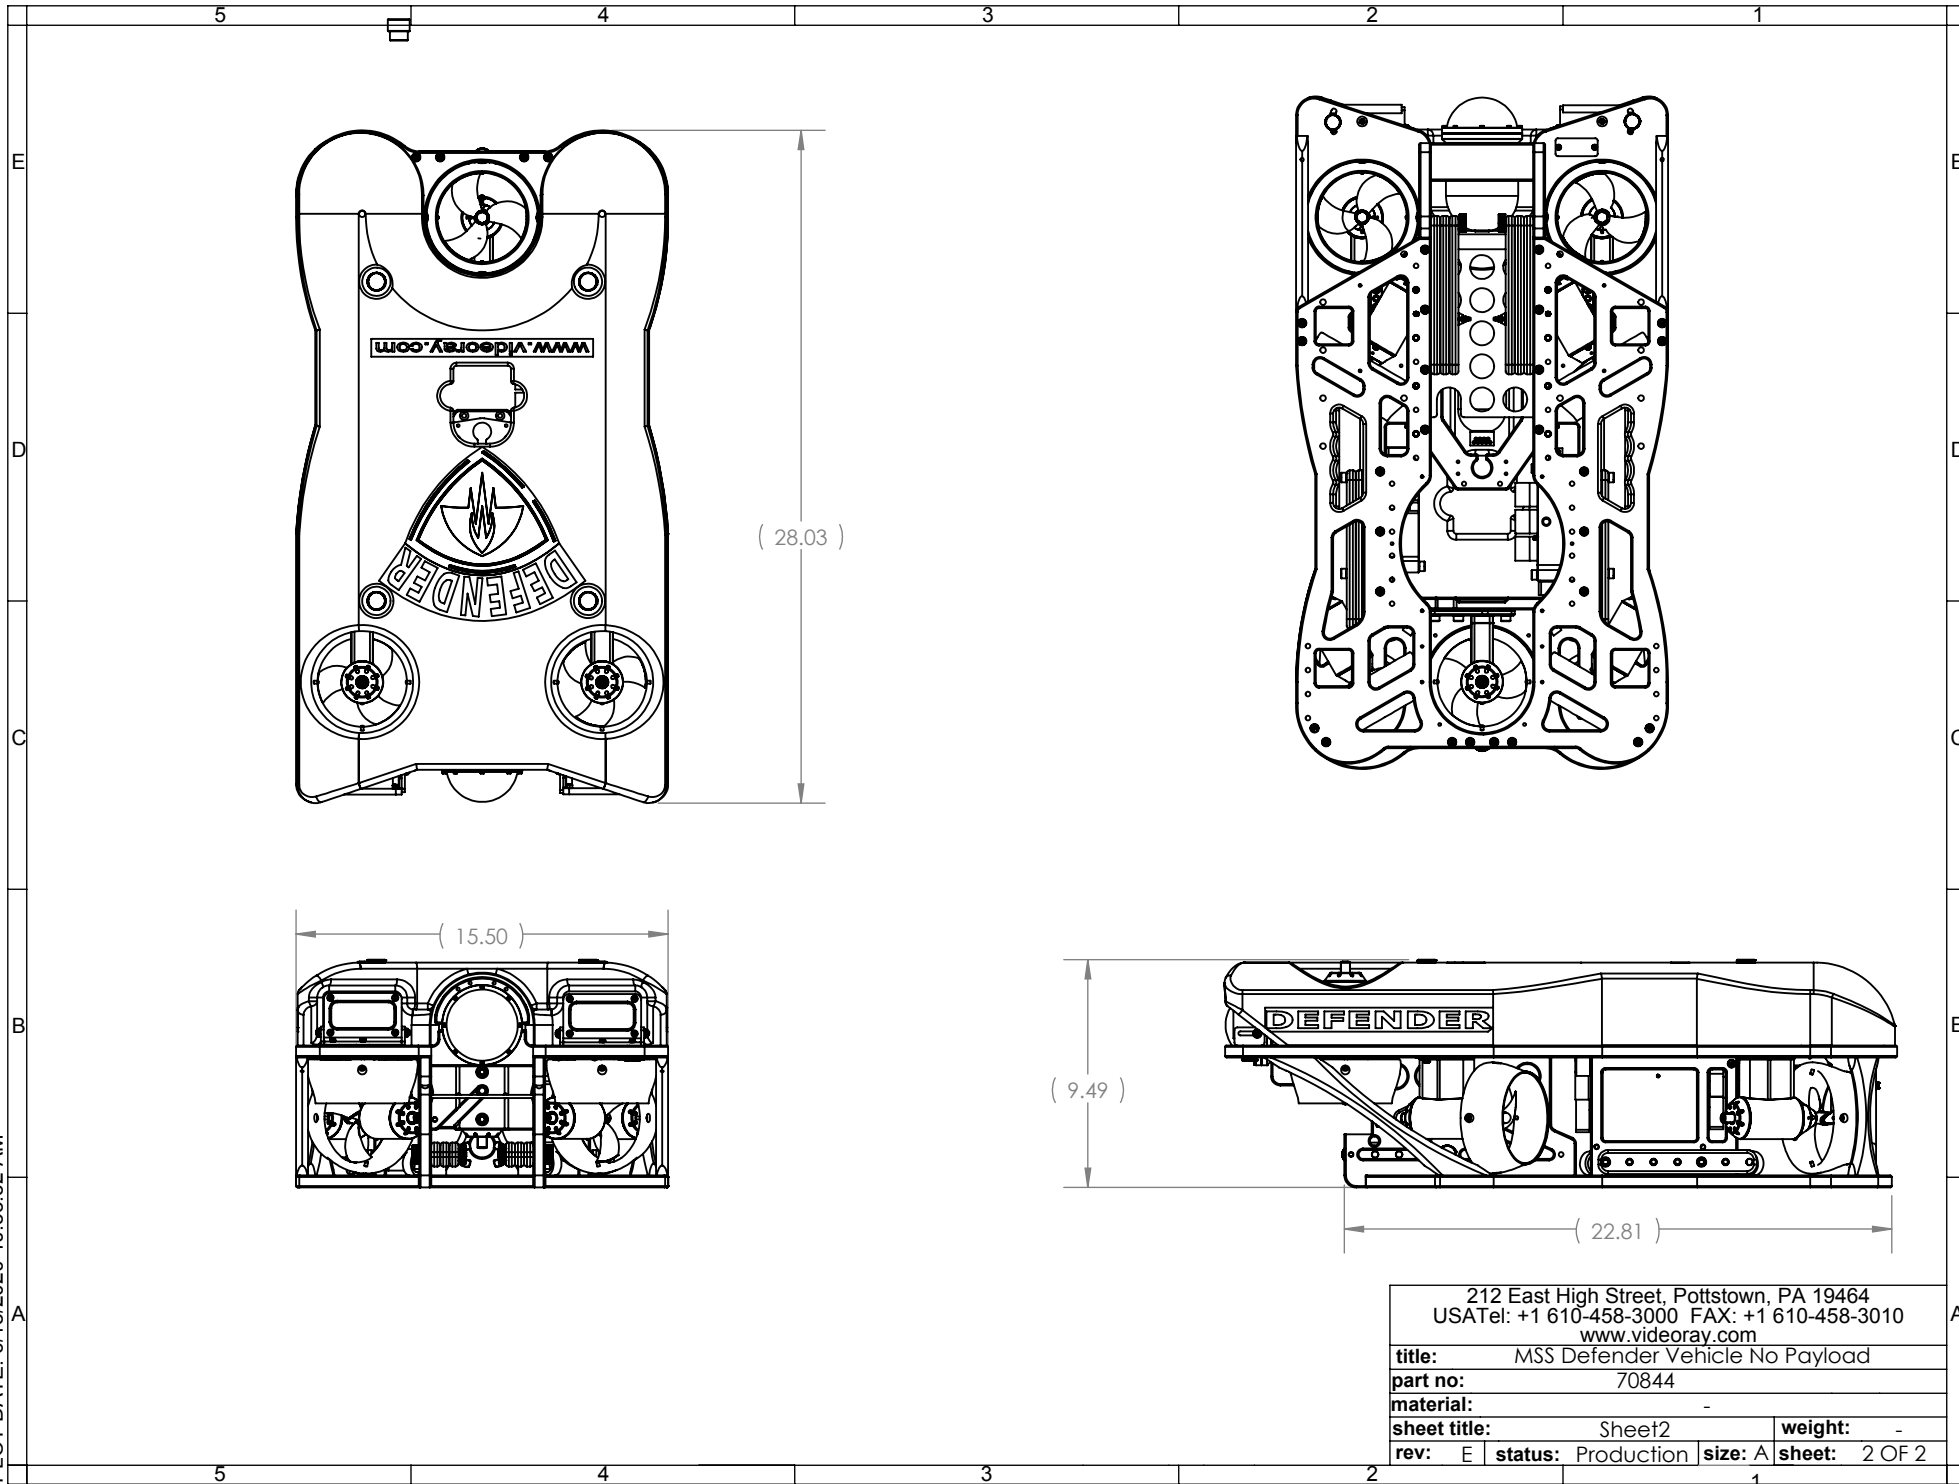

212 East High Street, Pottstown, PA 19464			
USATel: +1 610-458-3000 FAX: +1 610-458-3010			
www.videoray.com			
title:		MSS Defender Vehicle No Payload	
part no:		70844	
material:		-	
sheet title:	Sheet2	weight:	-
rev: E	status: Production	size: A	sheet: 2 OF 2