
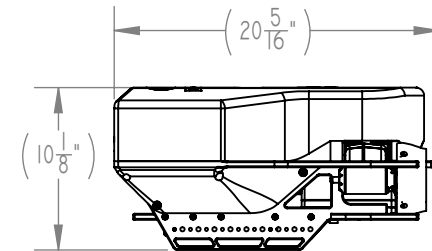
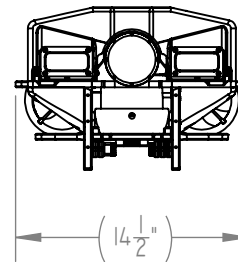
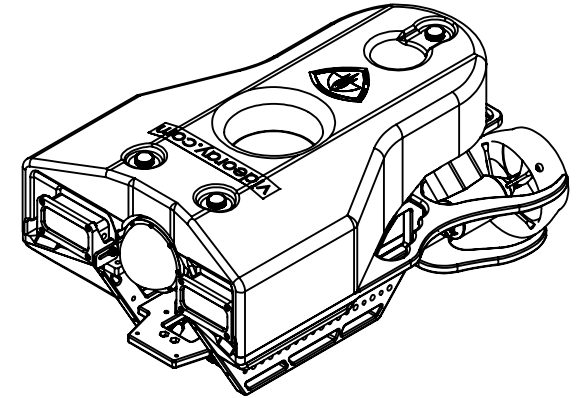


PLOT DATE: 2/27/2019 3:46:50 PM

ITEM NO.	PART NUMBER	DESCRIPTION	QTY.
1	70869	M6 SOCKET HEAD SCREW KNOB BLACK	8
2	71525	SHCS M6 X 80MM 18-8 SS	3
3	71511	PRO5 ROV FLOAT BLOCK	1
4	71485	PRO5 ROV VERT THRUSTER DUCT	1
5	70503	M5 Thruster 2.0 Assembly	3
6	70951	95mm 3 Blade Propellor Right 5mm Collet	2
7	71417	SHCS M6 X 40MM 18-8 SS	5
8	70878	SHCS M6 X 12MM RENY BLACK	6
9	70566	9-Pin M Dummy Plug - TRIMMED	1
10	70571	9-Pin M to 9-Pin F Extension Cable - 21"	2
11	70570	5-pin M to 5-Pin F Extension Cable - 21"	2
12	71006	PRO5 POWER AND COMMS BOX ASSEMBLY	1
13	71477	SHCS M6 X 85MM GLASS FILLED NYLON BLACK	4
14	70950	95mm 3 Blade Propellor Left 5mm Collet	1
15	70893	PRO5 ROV BASE VEHICLE FRAME ASSEMBLY	1
16	71548	Pro 5 Serial Number Badge	1
17	70388	Torx Pan Head, 4-20 Thread, 1/4" Length	2
18	70565	5-Pin M Dummy Plug - TRIMMED	2
19	70453	MSS Ballast Weight - 250g	5
20	70451	MSS Ballast Weight - 50g	2
21	71764	LED LIGHT MOUNT ASSEMBLY - VERT ROTATION ONLY	2
22	70273	1 ATM IMU ASSEMBLY	1
23	70044	MSS HD Camera Module - 2000m rated	1
24	50287	Screw 8-16 x 1/2" Thread Forming Pan Head Phillips SS 18-8	2
25	70865	M4 NYLON FLAT WASHER BLACK	2
26	70938	Sticker Videoray WWW URL	1
27	70936	Sticker MSS Defender Badge	1

REVISIONS				
ZONE	REV.	DESCRIPTION	DATE	APPROVED
	A	APPROVED	2/27/2019	MW

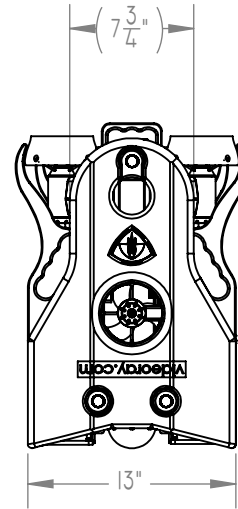


NOTICE OF PROPRIETARY INFORMATION

THE INFORMATION CONTAINED IN THIS DRAWING IS THE SOLE PROPERTY OF VideoRay, LLC. ANY REPRODUCTION IN PART OR AS A WHOLE WITHOUT THE WRITTEN PERMISSION OF VideoRay, LLC IS PROHIBITED.

		212 EAST HIGH STREET, POTTSTOWN, PA 19464 USATEL: +1 610-458-3000 FAX: +1 610-458-3010 WWW.VIDEORAY.COM		
		TITLE: PRO5 ROV BASE VEHICLE ASSEMBLY		
THIRD ANGLE		DRN: MW 9/18/2018	PART NO: 70892	SCALE:
		CHK: JV 9/18/2018	MATERIAL: -	
		APP: MW 2/27/2019	SHEET TITLE: SHEET1	WEIGHT: -
		REV: A	STATUS: PRODUCTION	SIZE: A SHEET: 1 OF 2

PLOT DATE: 2/27/2019 3:46:50 PM

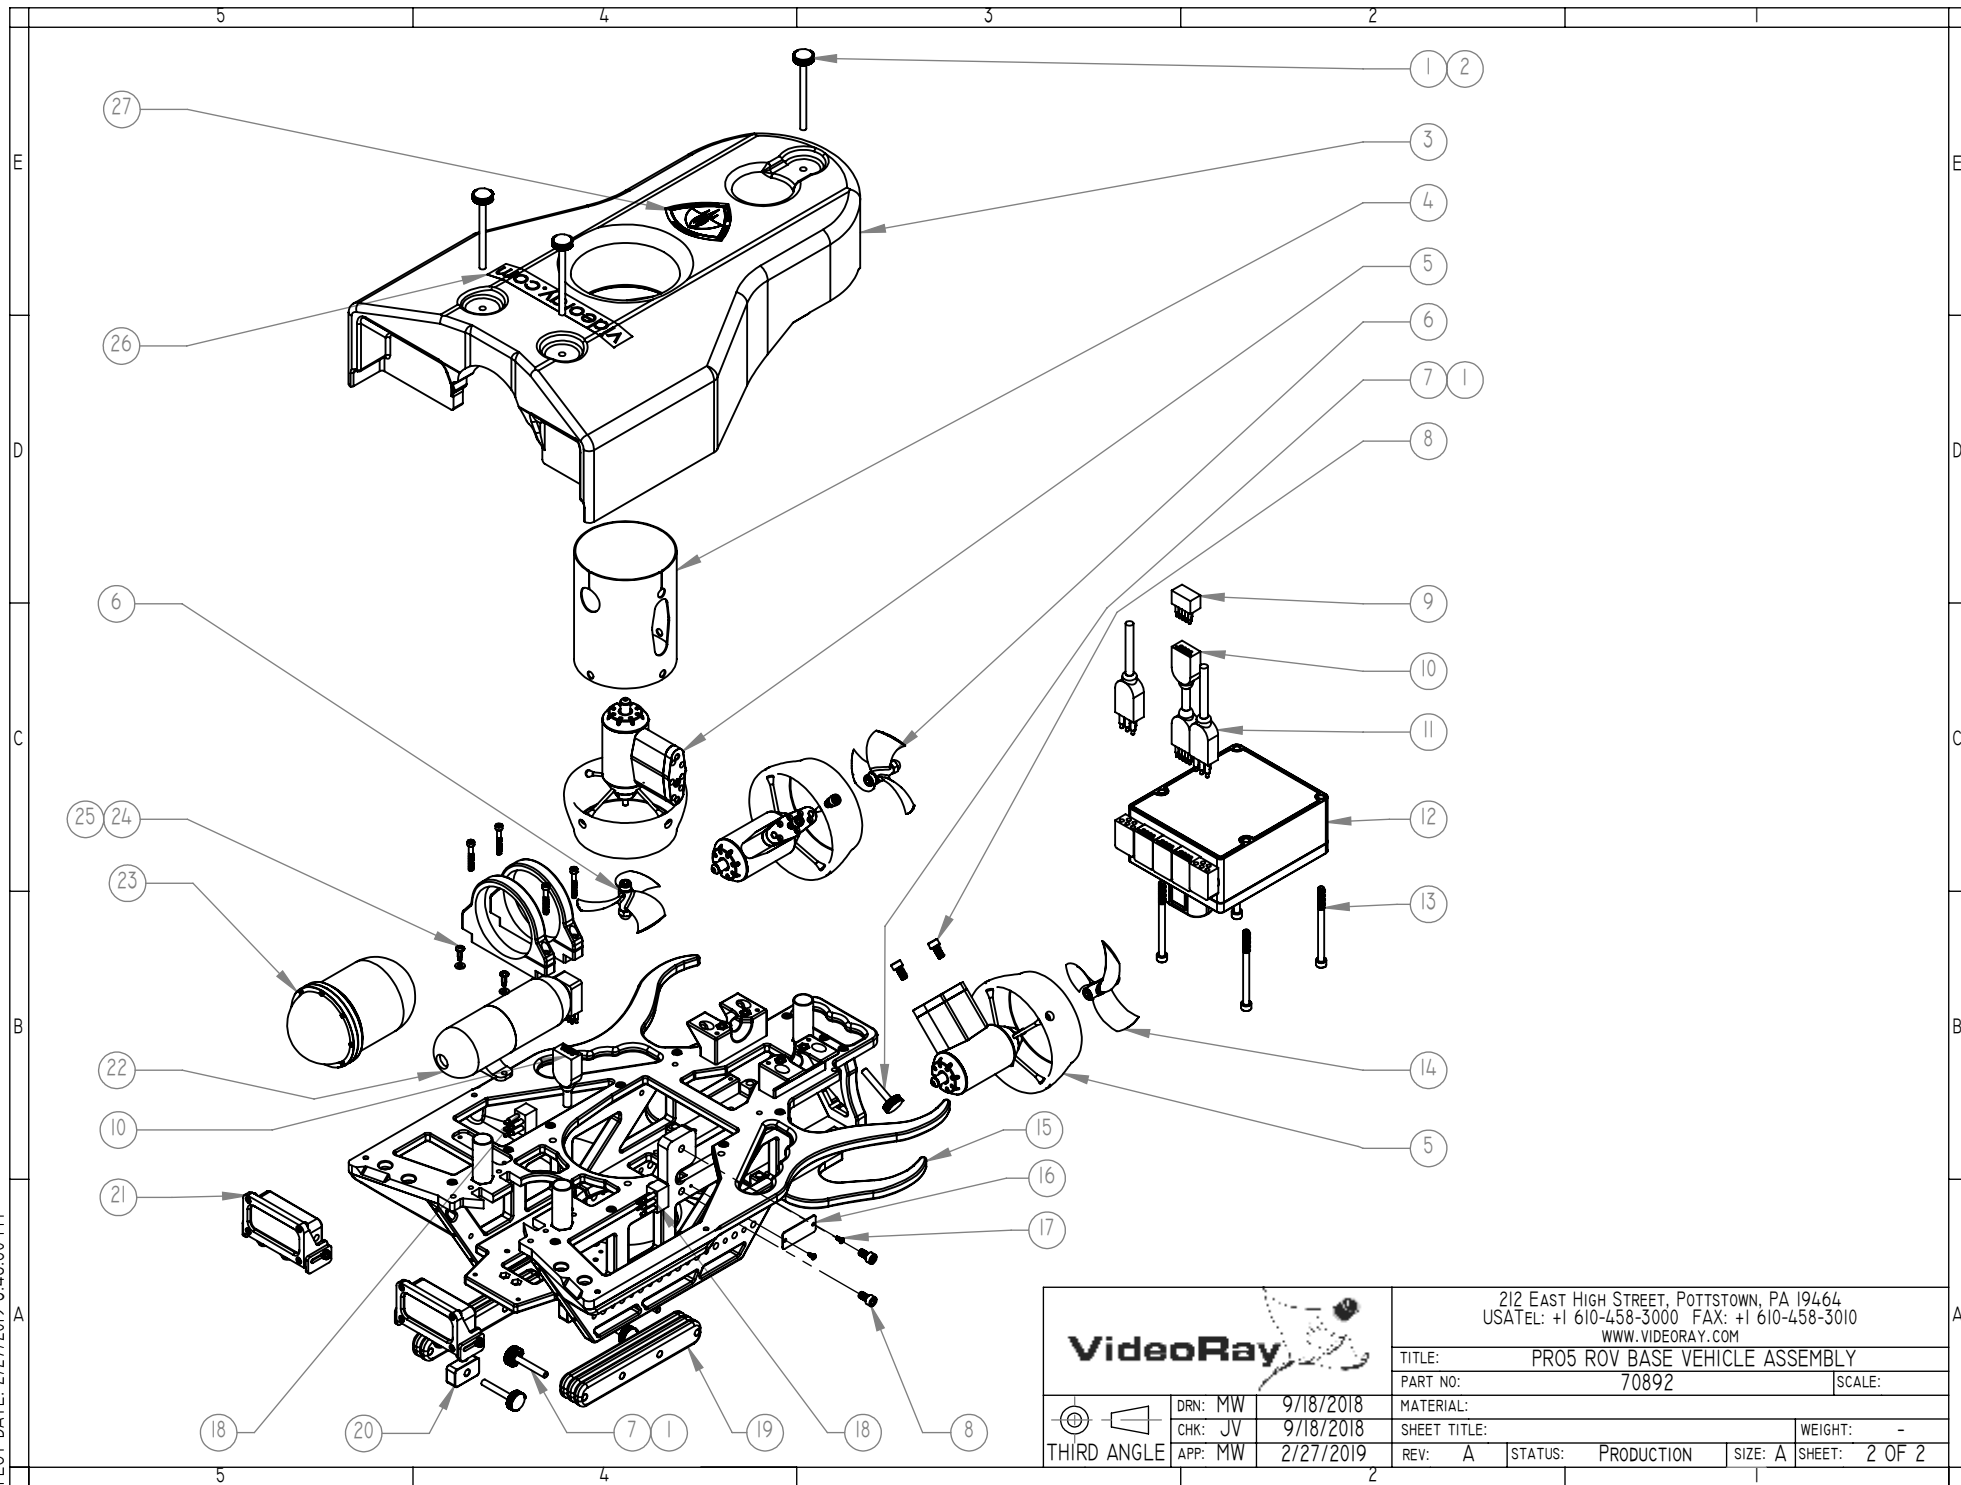

		212 EAST HIGH STREET, POTTSTOWN, PA 19464 USATEL: +1 610-458-3000 FAX: +1 610-458-3010 WWW.VIDEORAY.COM			
		TITLE: PR05 ROV BASE VEHICLE ASSEMBLY			
 THIRD ANGLE		PART NO: 70892		SCALE:	
		MATERIAL:			
DRN: MW 9/18/2018		SHEET TITLE:			WEIGHT: -
CHK: JV 9/18/2018		REV: A STATUS: PRODUCTION SIZE: A			SHEET: 2 OF 2
APP: MW 2/27/2019					