
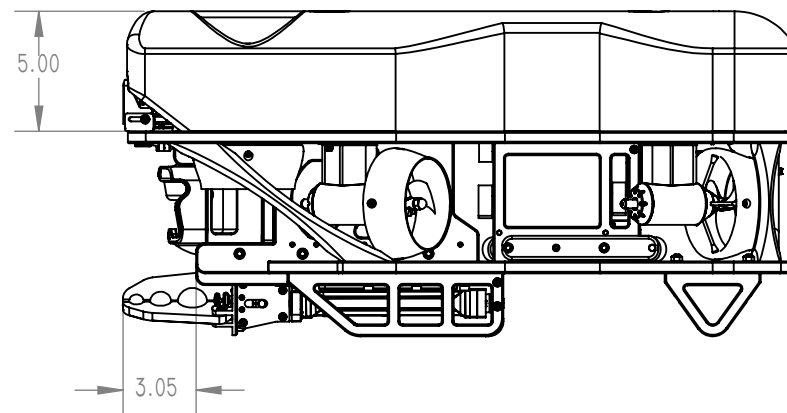
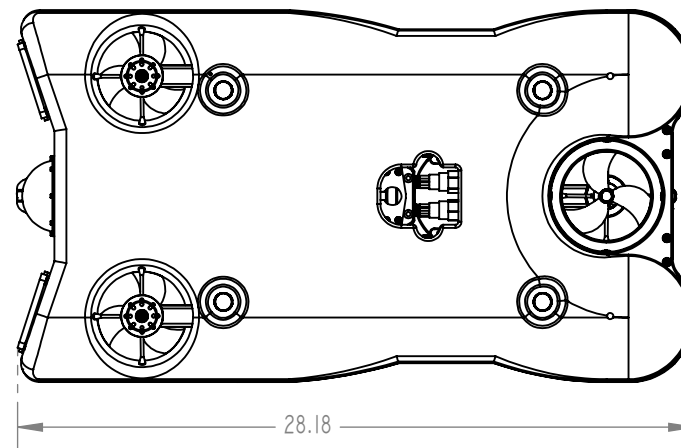


PLOT DATE: 8/15/2019 9:59:13 AM

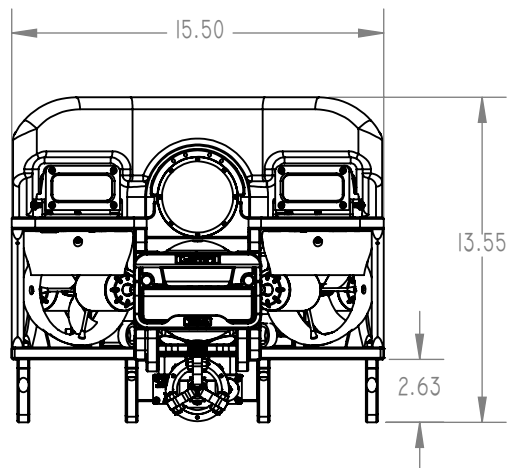


ALL DIMENSIONS ARE IN INCHES
UNLESS OTHERWISE SPECIFIED
INTERPRET DRAWING PER
ASME Y14.5-1994

TOLERANCES UNLESS
OTHERWISE SPECIFIED:

X.X	±0.03
X.XX	±0.010
X.XXX	±0.005
FRACTIONS	±1/16
ANGLES	±0.5

VideoRay

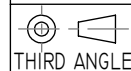

THIRD ANGLE

DRN:	TH	3/9/2018
CHK:	-	
APP:	-	

212 EAST HIGH STREET, POTTSTOWN, PA 19464
USATEL: +1 610-458-3000 FAX: +1 610-458-3010
WWW.VIDEORAY.COM

TITLE: MSS DEFENDER VEHICLE 2000M ASSEMBLY

PART NO: 71014 SCALE:

MATERIAL: -

SHEET TITLE: SHEET2 WEIGHT: -

REV: X-03 STATUS: DEVELOPMENT SIZE: A SHEET: 2 OF 2