


PLOT DATE: 7/12/2022 11:06:22 AM

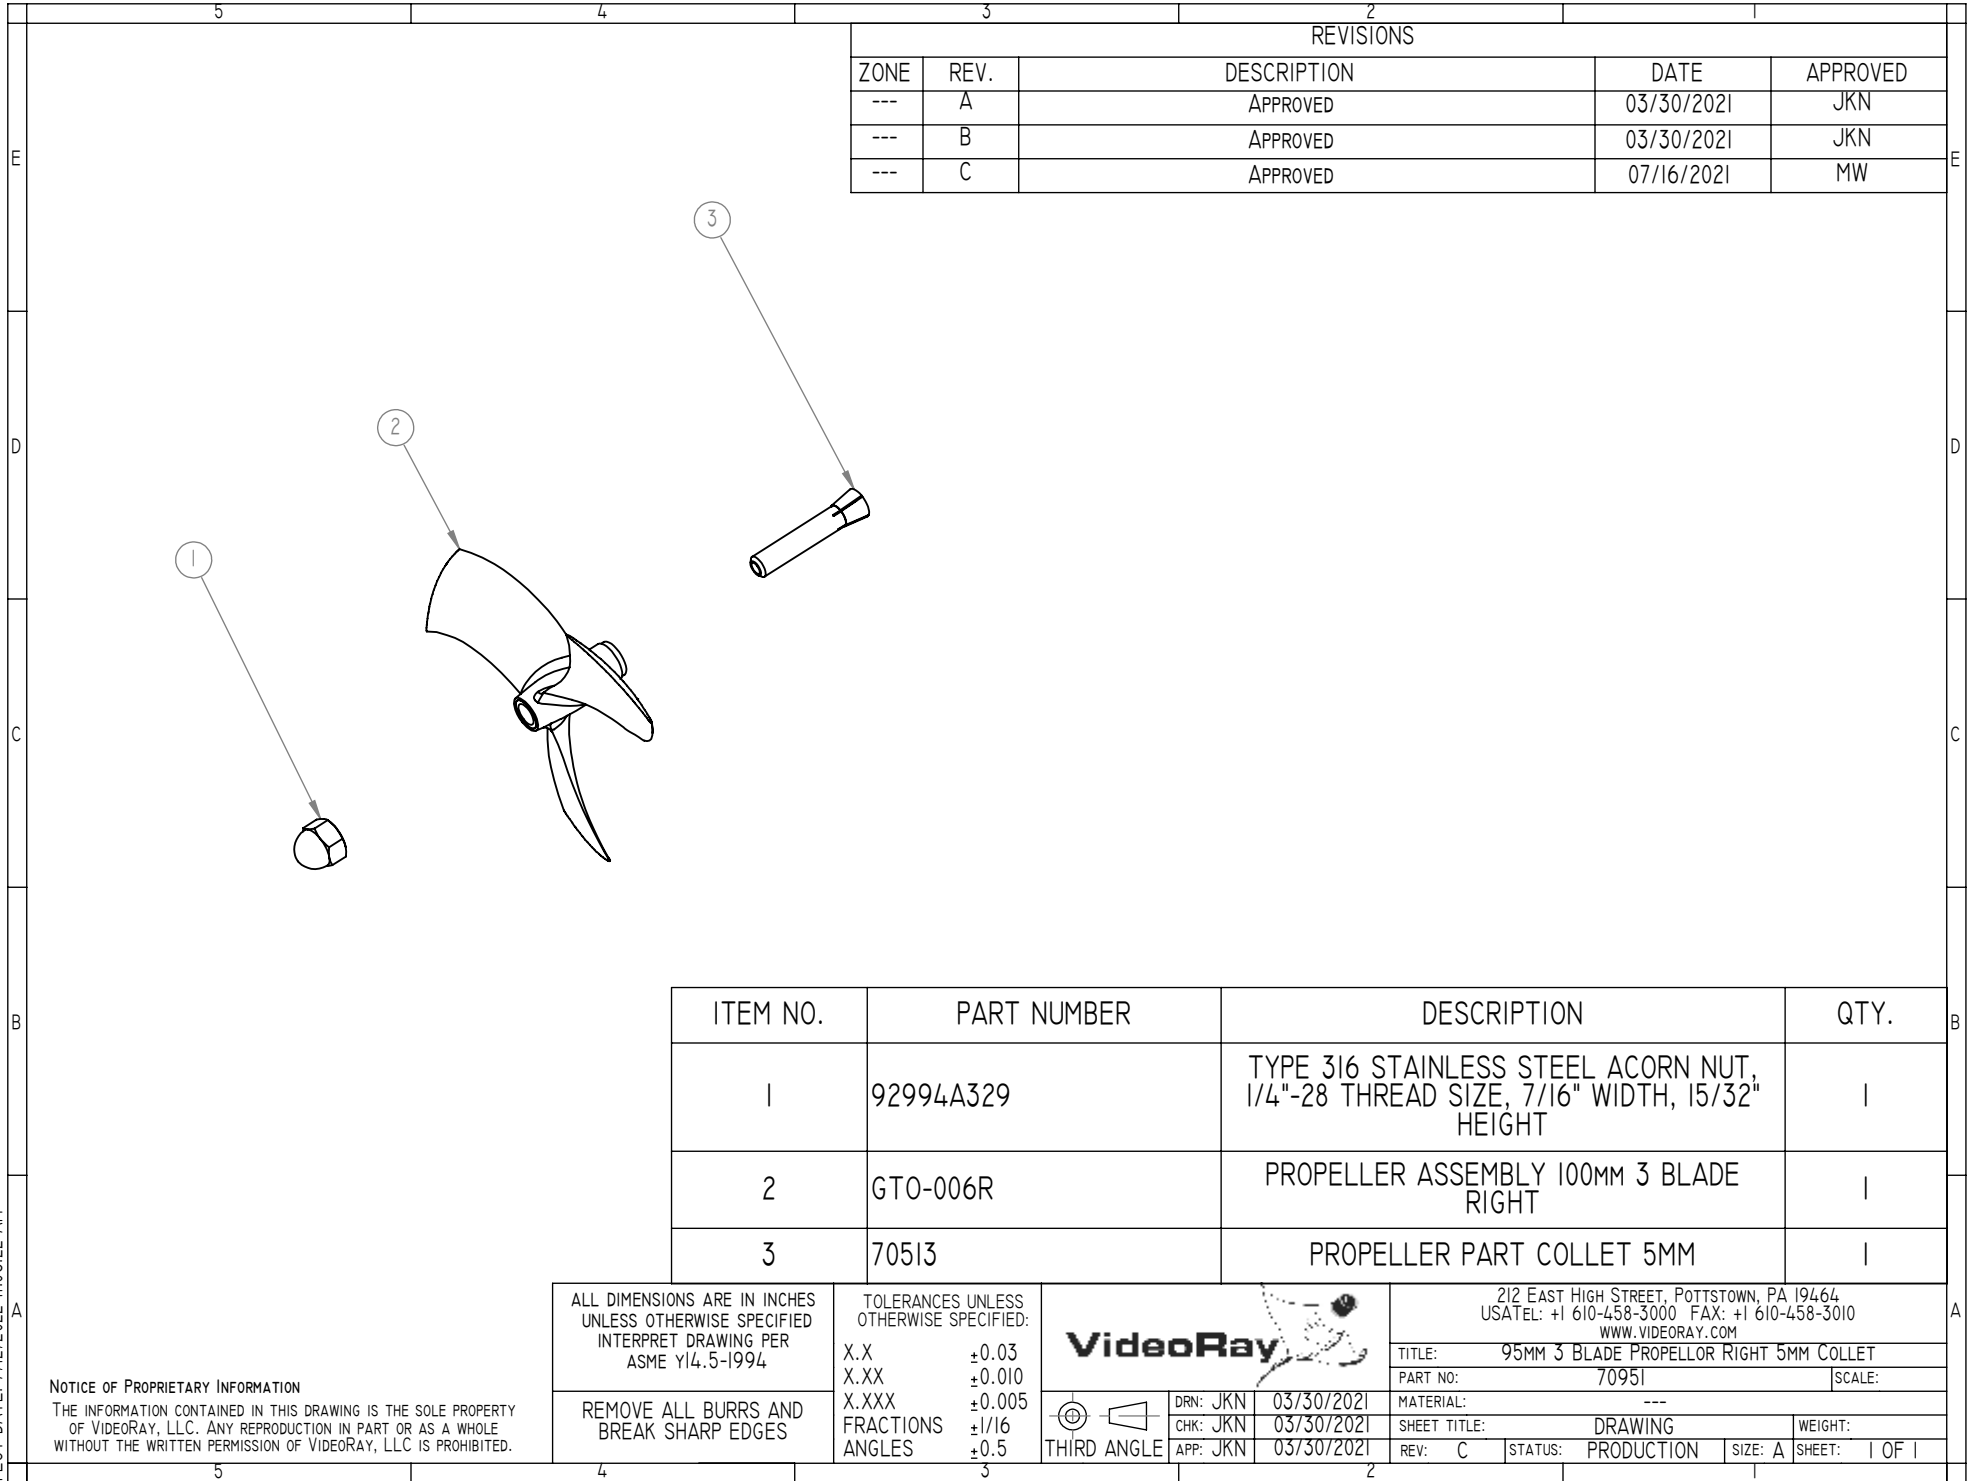

REVISIONS				
ZONE	REV.	DESCRIPTION	DATE	APPROVED
---	A	APPROVED	03/30/2021	JKN
---	B	APPROVED	03/30/2021	JKN
---	C	APPROVED	07/16/2021	MW

ITEM NO.	PART NUMBER	DESCRIPTION	QTY.
1	92994A329	TYPE 316 STAINLESS STEEL ACORN NUT, 1/4"-28 THREAD SIZE, 7/16" WIDTH, 15/32" HEIGHT	1
2	GTO-006R	PROPELLER ASSEMBLY 100MM 3 BLADE RIGHT	1
3	70513	PROPELLER PART COLLET 5MM	1

NOTICE OF PROPRIETARY INFORMATION

THE INFORMATION CONTAINED IN THIS DRAWING IS THE SOLE PROPERTY
OF VIDEORAY, LLC. ANY REPRODUCTION IN PART OR AS A WHOLE
WITHOUT THE WRITTEN PERMISSION OF VIDEORAY, LLC IS PROHIBITED.

ALL DIMENSIONS ARE IN INCHES
UNLESS OTHERWISE SPECIFIED
INTERPRET DRAWING PER
ASME Y14.5-1994

REMOVE ALL BURRS AND
BREAK SHARP EDGES

TOLERANCES UNLESS
OTHERWISE SPECIFIED:

X.X	±0.03
X.XX	±0.010
X.XXX	±0.005
FRACTIONS	±1/16
ANGLES	±0.5

VideoRay



THIRD ANGLE

DRN: JKN	03/30/2021
CHK: JKN	03/30/2021
APP: JKN	03/30/2021

212 EAST HIGH STREET, POTTSTOWN, PA 19464
USATEL: +1 610-458-3000 FAX: +1 610-458-3010
WWW.VIDEORAY.COM

TITLE: 95MM 3 BLADE PROPELLOR RIGHT 5MM COLLET

PART NO: 70951 SCALE:

MATERIAL: ---

SHEET TITLE: DRAWING WEIGHT:

REV: C STATUS: PRODUCTION SIZE: A SHEET: 1 OF 1