


PLOT DATE: 7/19/2021 2:34:36 PM

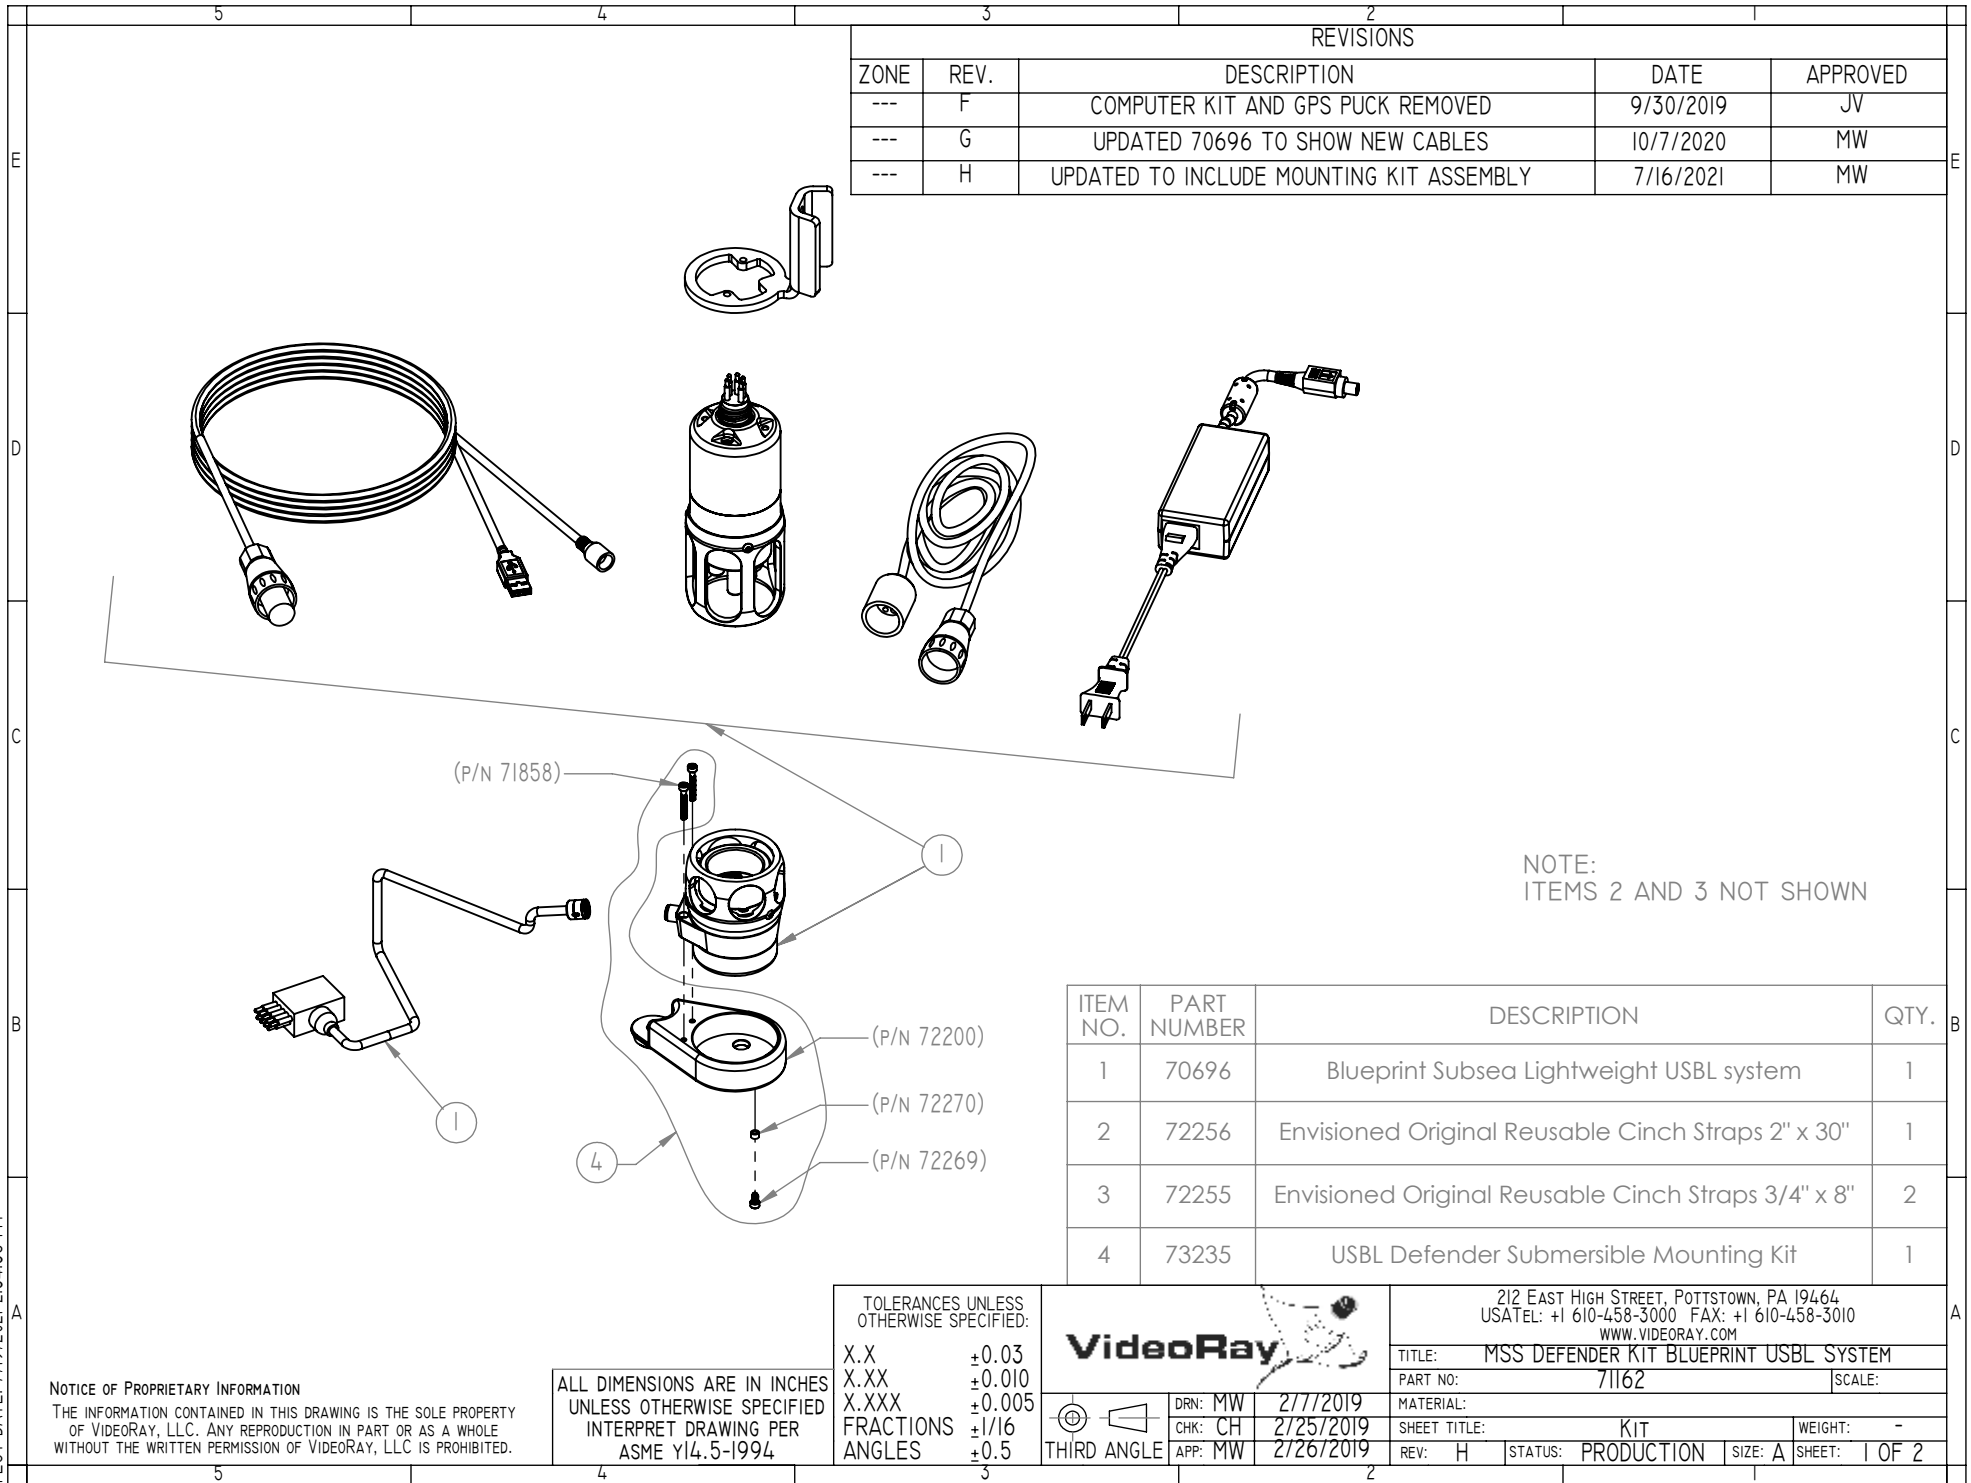

REVISIONS				
ZONE	REV.	DESCRIPTION	DATE	APPROVED
---	F	COMPUTER KIT AND GPS PUCK REMOVED	9/30/2019	JV
---	G	UPDATED 70696 TO SHOW NEW CABLES	10/7/2020	MW
---	H	UPDATED TO INCLUDE MOUNTING KIT ASSEMBLY	7/16/2021	MW

ITEM NO.	PART NUMBER	DESCRIPTION	QTY.
1	70696	Blueprint Subsea Lightweight USBL system	1
2	72256	Envisioned Original Reusable Cinch Straps 2" x 30"	1
3	72255	Envisioned Original Reusable Cinch Straps 3/4" x 8"	2
4	73235	USBL Defender Submersible Mounting Kit	1

NOTICE OF PROPRIETARY INFORMATION


THE INFORMATION CONTAINED IN THIS DRAWING IS THE SOLE PROPERTY OF VIDEORAY, LLC. ANY REPRODUCTION IN PART OR AS A WHOLE WITHOUT THE WRITTEN PERMISSION OF VIDEORAY, LLC IS PROHIBITED.

ALL DIMENSIONS ARE IN INCHES
UNLESS OTHERWISE SPECIFIED
INTERPRET DRAWING PER
ASME Y14.5-1994

TOLERANCES UNLESS
OTHERWISE SPECIFIED:

X.X	±0.03
X.XX	±0.010
X.XXX	±0.005
FRACTIONS	±1/16
ANGLES	±0.5

VideoRay

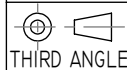

DRN: MW	2/7/2019
CHK: CH	2/25/2019
APP: MW	2/26/2019

212 EAST HIGH STREET, POTTSTOWN, PA 19464
USATEL: +1 610-458-3000 FAX: +1 610-458-3010
WWW.VIDEORAY.COM

TITLE: MSS DEFENDER KIT BLUEPRINT USBL SYSTEM



PART NO: 71162 SCALE:

MATERIAL:


SHEET TITLE: KIT WEIGHT: -

REV: H STATUS: PRODUCTION SIZE: A SHEET: 1 OF 2

PLOT DATE: 7/19/2021 2:34:36 PM

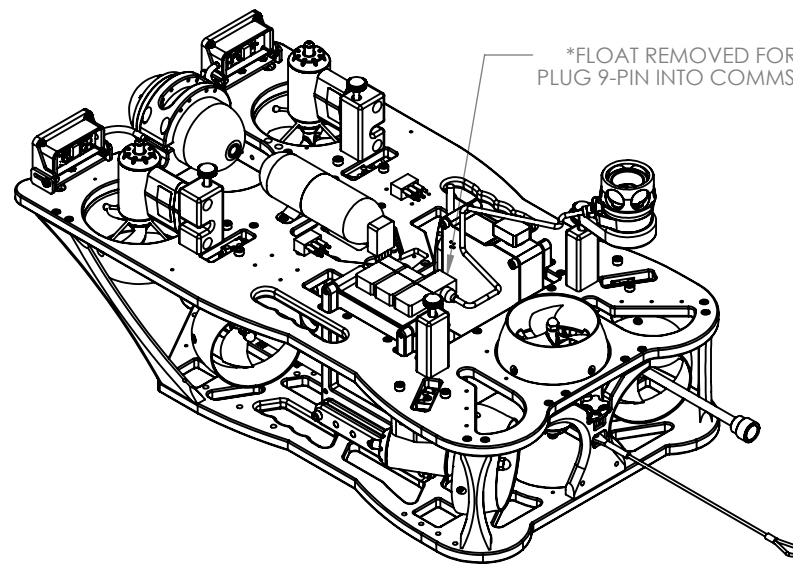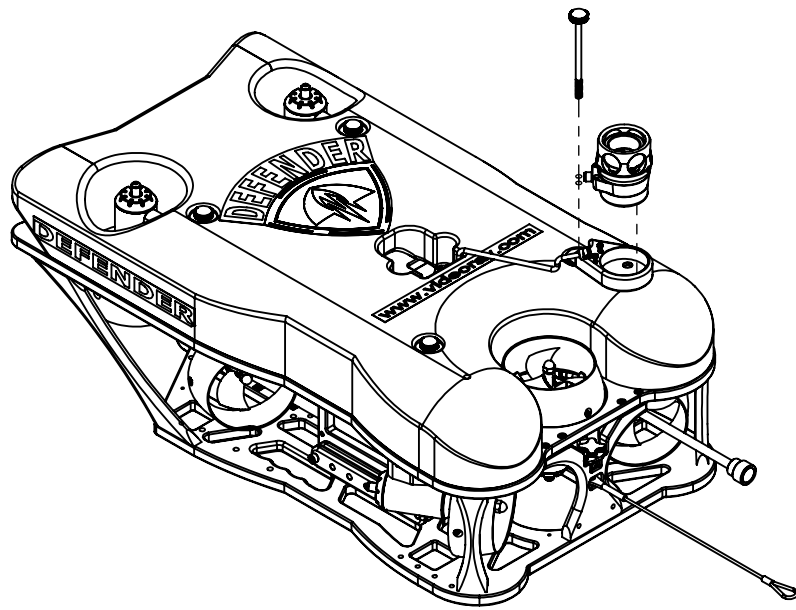

FLOAT REMOVED FOR CLARITY
PLUG 9-PIN INTO COMMS HUB PORT 6

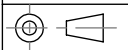		212 East High Street, Pottstown, PA 19464 USATel: +1 610-458-3000 FAX: +1 610-458-3010 www.videoray.com			
		title: MSS DEFENDER KIT BLUEPRINT USBL SYSTEM			
		drn: MW 2/7/2019		material:	
		chk: CH 2/25/2019		sheet title: INSTALLATION	
THIRD ANGLE		app: MW 2/26/2019		rev: H	status: PRODUCTION
				size: A	sheet: 2 OF 2