


PLOT DATE: 1/14/2022 10:42:24 AM

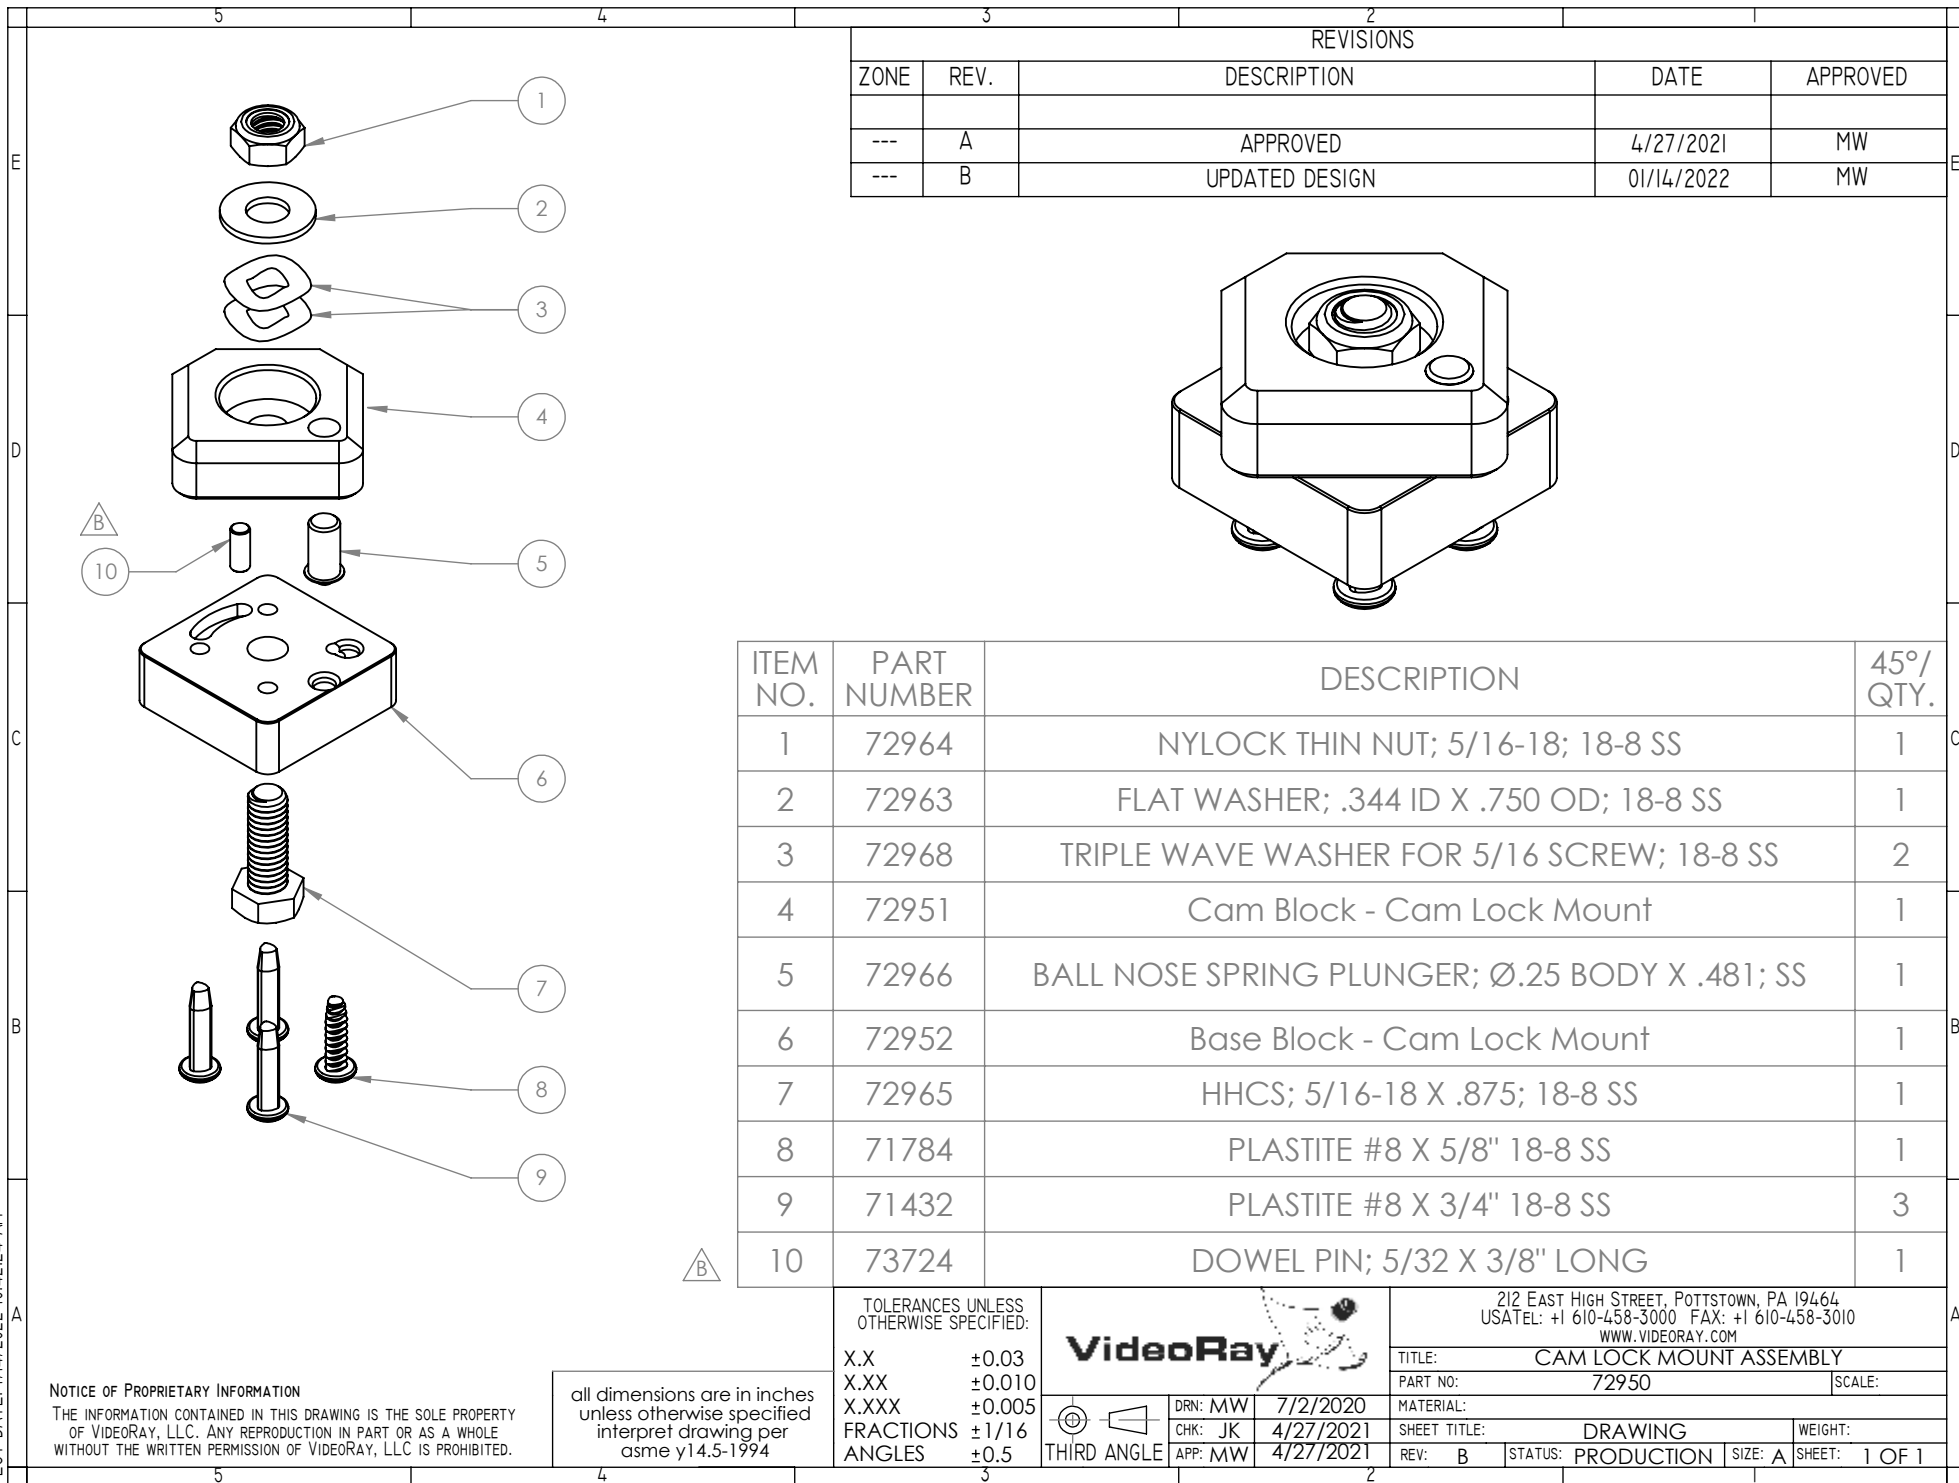

REVISIONS				
ZONE	REV.	DESCRIPTION	DATE	APPROVED
---	A	APPROVED	4/27/2021	MW
---	B	UPDATED DESIGN	01/14/2022	MW

ITEM NO.	PART NUMBER	DESCRIPTION	45°/ QTY.
1	72964	NYLOCK THIN NUT; 5/16-18; 18-8 SS	1
2	72963	FLAT WASHER; .344 ID X .750 OD; 18-8 SS	1
3	72968	TRIPLE WAVE WASHER FOR 5/16 SCREW; 18-8 SS	2
4	72951	Cam Block - Cam Lock Mount	1
5	72966	BALL NOSE SPRING PLUNGER; Ø.25 BODY X .481; SS	1
6	72952	Base Block - Cam Lock Mount	1
7	72965	HHCS; 5/16-18 X .875; 18-8 SS	1
8	71784	PLASTITE #8 X 5/8" 18-8 SS	1
9	71432	PLASTITE #8 X 3/4" 18-8 SS	3
10	73724	DOWEL PIN; 5/32 X 3/8" LONG	1

NOTICE OF PROPRIETARY INFORMATION


THE INFORMATION CONTAINED IN THIS DRAWING IS THE SOLE PROPERTY OF VIDEORAY, LLC. ANY REPRODUCTION IN PART OR AS A WHOLE WITHOUT THE WRITTEN PERMISSION OF VIDEORAY, LLC IS PROHIBITED.

all dimensions are in inches
unless otherwise specified
interpret drawing per
asme y14.5-1994

TOLERANCES UNLESS
OTHERWISE SPECIFIED:

X.X	±0.03
X.XX	±0.010
X.XXX	±0.005
FRACTIONS	±1/16
ANGLES	±0.5

VideoRay

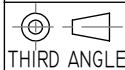

DRN: MW	7/2/2020
CHK: JK	4/27/2021
APP: MW	4/27/2021

212 EAST HIGH STREET, POTTSTOWN, PA 19464
USATEL: +1 610-458-3000 FAX: +1 610-458-3010
WWW.VIDEORAY.COM

TITLE: CAM LOCK MOUNT ASSEMBLY			
PART NO: 72950	SCALE:		
MATERIAL:			
SHEET TITLE: DRAWING	WEIGHT:		
REV: B	STATUS: PRODUCTION	SIZE: A	SHEET: 1 OF 1