


PLOT DATE: 8/1/2023 10:44:17 AM

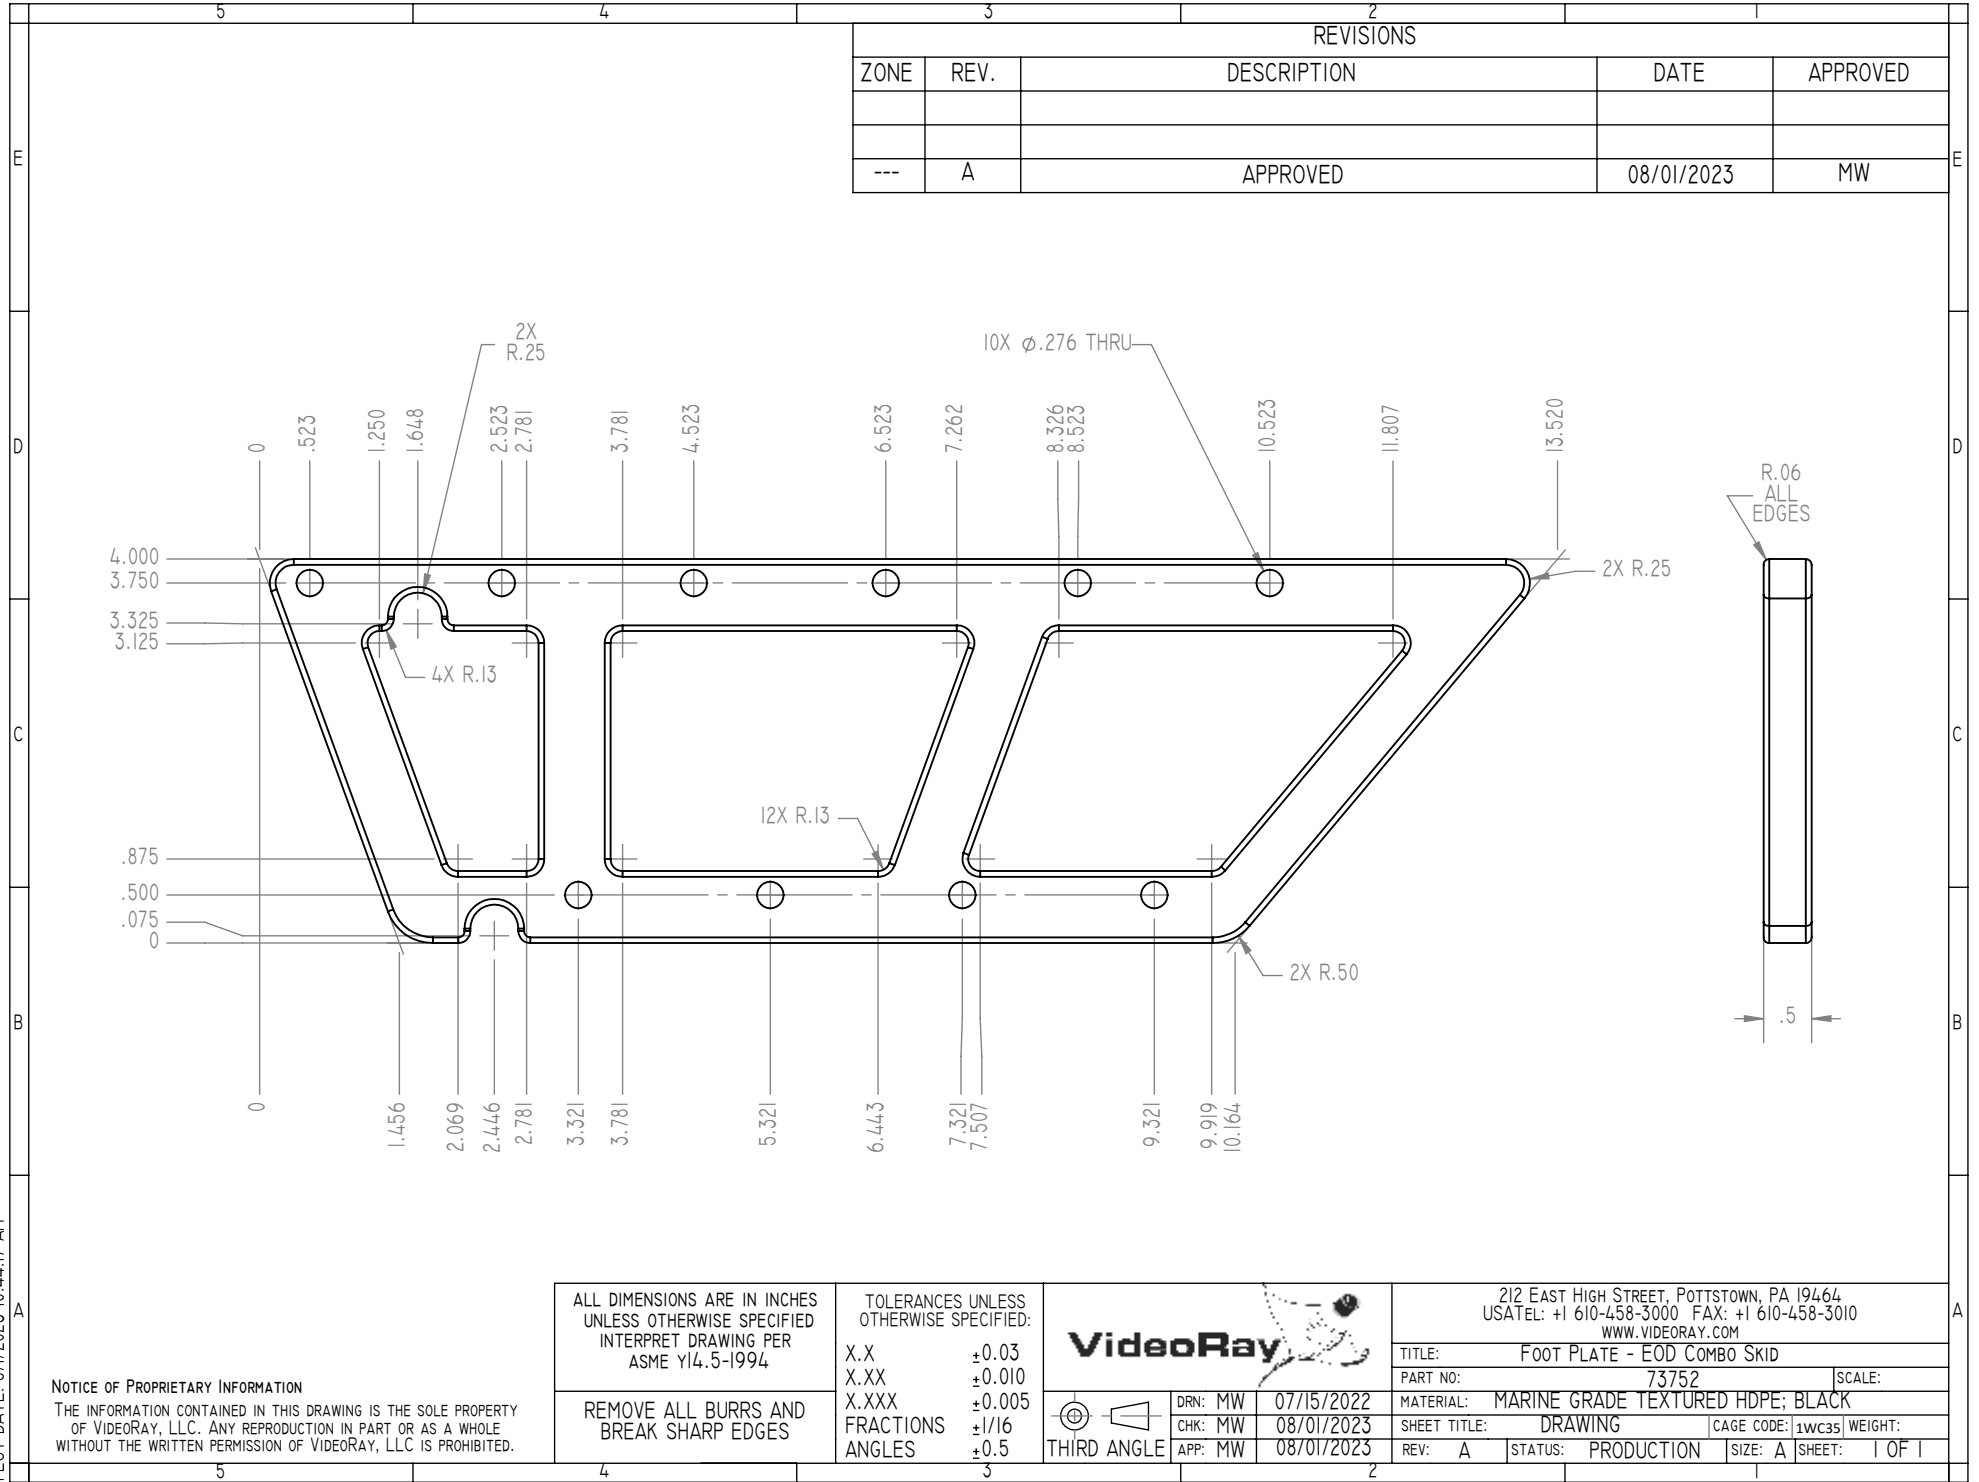

NOTICE OF PROPRIETARY INFORMATION

THE INFORMATION CONTAINED IN THIS DRAWING IS THE SOLE PROPERTY OF VIDEORAY, LLC. ANY REPRODUCTION IN PART OR AS A WHOLE WITHOUT THE WRITTEN PERMISSION OF VIDEORAY, LLC IS PROHIBITED.

ALL DIMENSIONS ARE IN INCHES
UNLESS OTHERWISE SPECIFIED
INTERPRET DRAWING PER
ASME Y14.5-1994

REMOVE ALL BURRS AND
BREAK SHARP EDGES

TOLERANCES UNLESS
OTHERWISE SPECIFIED:

X.X ±0.03
X.XX ±0.010
X.XXX ±0.005
FRACTIONS ±1/16
ANGLES ±0.5

VideoRay

THIRD ANGLE

DRN: MW 07/15/2022
CHK: MW 08/01/2023
APP: MW 08/07/2023

212 EAST HIGH STREET, POTTSTOWN, PA 19464
USATEL: +1 610-458-3000 FAX: +1 610-458-3010
WWW.VIDEORAY.COM

TITLE: FOOT PLATE - EOD COMBO SKID
PART NO: 73752 SCALE:
MATERIAL: MARINE GRADE TEXTURED HDPE; BLACK
SHEET TITLE: DRAWING CAGE CODE: 1WC35 WEIGHT:
REV: A STATUS: PRODUCTION SIZE: A SHEET: 1 OF 1