



PLOT DATE: 7/31/2023 4:52:54 PM

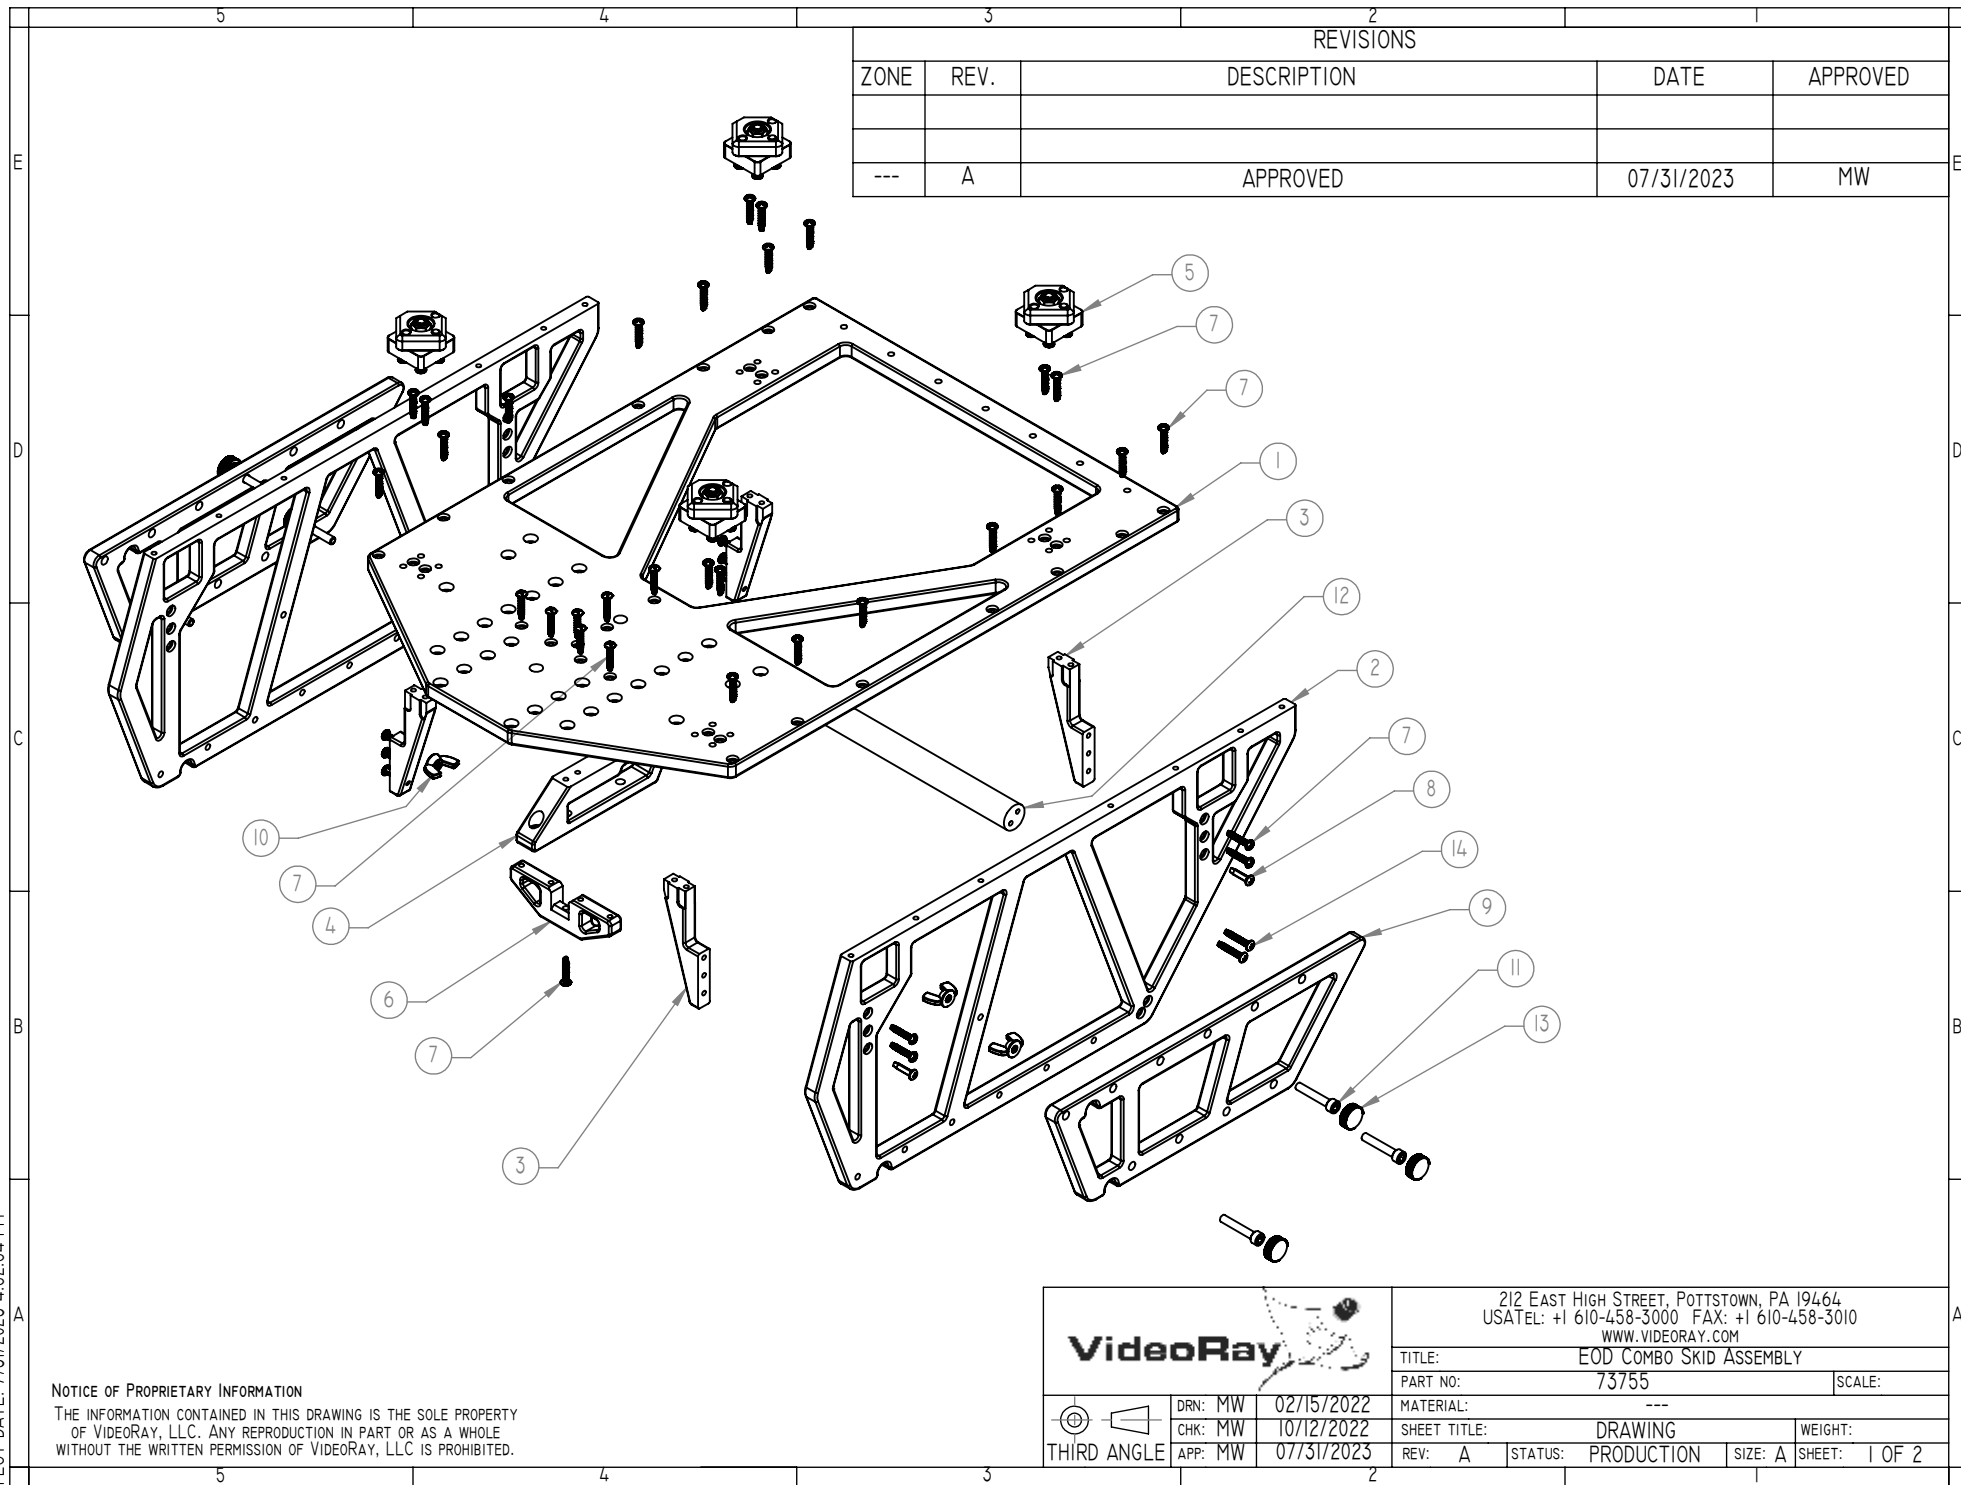

REVISIONS				
ZONE	REV.	DESCRIPTION	DATE	APPROVED
---	A	APPROVED	07/31/2023	MW



NOTICE OF PROPRIETARY INFORMATION

THE INFORMATION CONTAINED IN THIS DRAWING IS THE SOLE PROPERTY OF VIDEORAY, LLC. ANY REPRODUCTION IN PART OR AS A WHOLE WITHOUT THE WRITTEN PERMISSION OF VIDEORAY, LLC IS PROHIBITED.

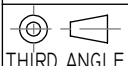
	212 EAST HIGH STREET, POTTSTOWN, PA 19464 USATEL: +1 610-458-3000 FAX: +1 610-458-3010 WWW.VIDEORAY.COM			
	TITLE: EOD COMBO SKID ASSEMBLY			
	DRN: MW	02/15/2022	MATERIAL: ---	
	CHK: MW	10/12/2022	SHEET TITLE: DRAWING	
	APP: MW	07/31/2023	REV: A	STATUS: PRODUCTION
	WEIGHT:		SIZE: A	SHEET: 1 OF 2

PLOT DATE: 7/31/2023 4:52:54 PM

ITEM NO.	PART NUMBER	DESCRIPTION	QTY.
1	73754	Top Plate - EOD Combo Skid	1
2	73753	Side Plate - EOD Combo Skid	2
3	73751	Gusset Plate - EOD Combo Skid	4
4	72905	CENTER DISRUPTOR PLATE - SNAP-IN CENTER PAYLOAD SKID	1
5	72950	CAM LOCK MOUNT ASSEMBLY	4
6	72906	CENTER GUSSET PLATE - SNAP-IN CENTER PAYLOAD SKID	1
7	73291	PLASTITE #8 x 7/8" 18-8 SS	38
8	71432	PLASTITE #8 X 3/4" 18-8 SS	4
9	73752	Foot Plate - EOD Combo Skid	2
10	71577	WING NUT M6 NYLON BLACK	6
11	70886	SHCS M6 X 35 MM 18-8 SS	6
12	73938	EOD COMBO SKID BAR BRACE	1
13	70869	M6 SOCKET HEAD SCREW KNOB BLACK	6
14	70960	PLASTITE #8 X 1" 18-8 SS	4

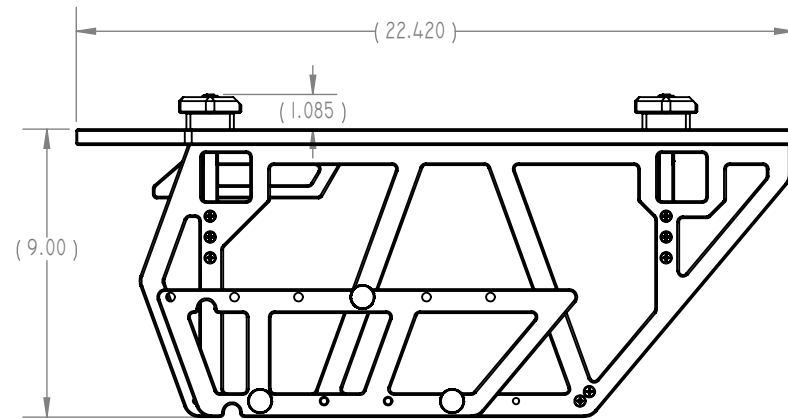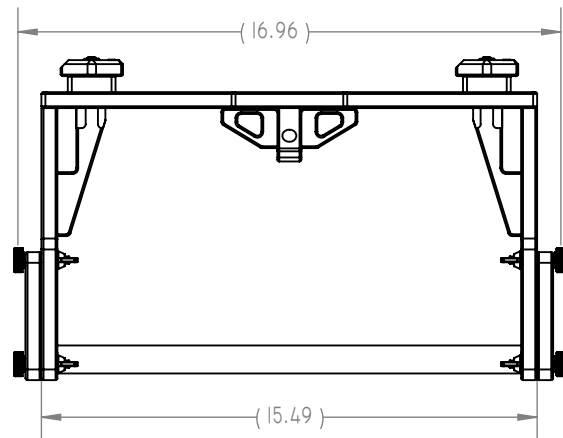

STANDARD

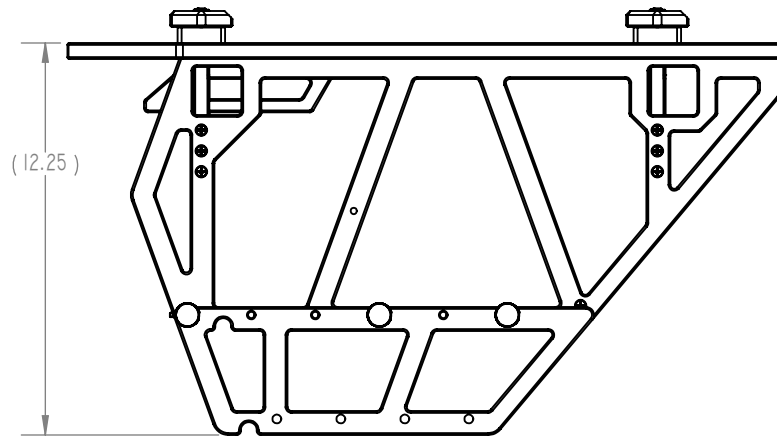

EXTENDED

		212 East High Street, Pottstown, PA 19464	
		USATel: +1 610-458-3000 FAX: +1 610-458-3010	
		www.videoray.com	
title:		EOD COMBO SKID ASSEMBLY	
part no:		73755	
material:		---	
sheet title:		SHEET1	
rev: A		status: PRODUCTION	
size: A		sheet: 2 OF 2	



drn: MW 02/15/2022
chk: MW 10/12/2022
app: MW 07/31/2023