


PLOT DATE: 11/16/2022 10:11:39 AM

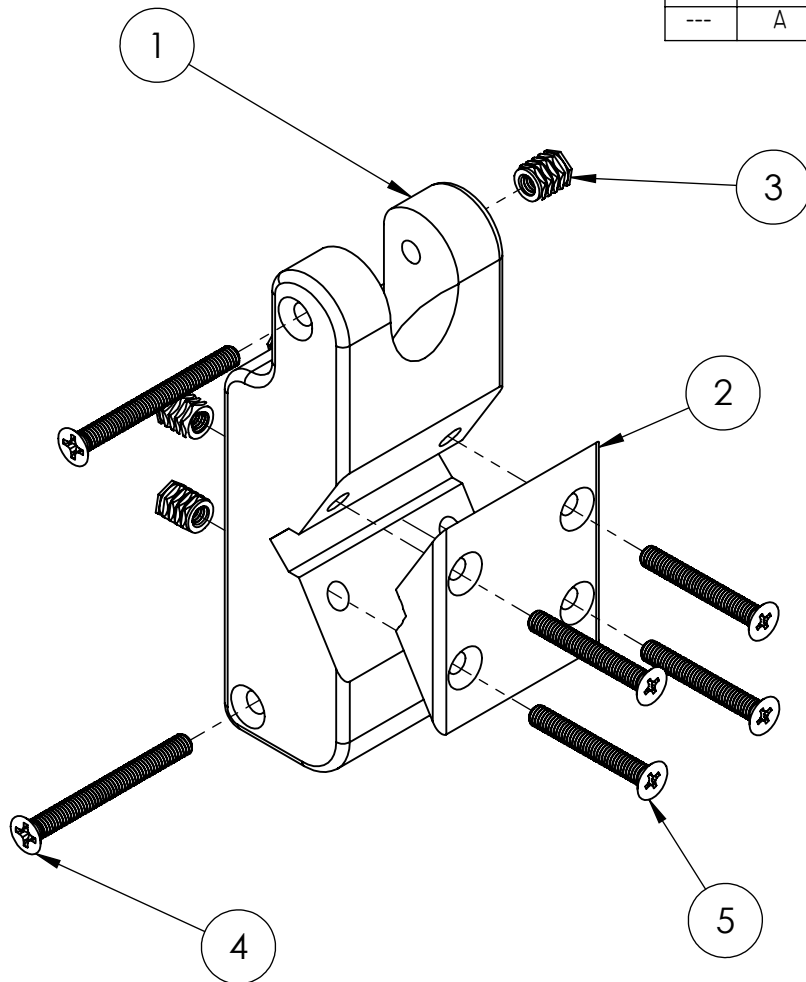

REVISIONS				
ZONE	REV.	DESCRIPTION	DATE	APPROVED
---	A	INITIAL PRODUCTION RELEASE	07/07/2022	JKZ


ITEM NO.	PART NUMBER	DESCRIPTION	QTY.
1	73821	DEFENDER 8 PIN WHIP STRAIN RELIEF CLAMP MAIN BODY	1
2	73822	DEFENDER 8 PIN WHIP STRAIN RELIEF CLAMP HOLDING CLAMP	1
3	70258	PRESS-FIT INSERT 18-8 SS, M3X.5, 5.8MM LENGTH	6
4	71112	FHCS M3 X 30MM 18-8 SS	2
5	73856	PASSIVATED 18-8 STAINLESS STEEL PHILLIPS FLAT HEAD SCREW	4

VideoRay

212 EAST HIGH STREET, POTTSTOWN, PA 19464
USATEL: +1 610-458-3000 FAX: +1 610-458-3010
WWW.VIDEORAY.COM

TITLE: DEFENDER 8 PIN WHIP RETENTION CLAMP ASSEMBLY

PART NO: 73838 SCALE:

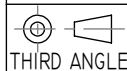

THIRD ANGLE

DRN: JKZ 07/06/2022
CHK: JKZ 07/06/2022
APP: JKZ 07/06/2022

MATERIAL:
SHEET TITLE: SHEET1 WEIGHT:
REV: A STATUS: PRODUCTION SIZE: A SHEET: 1 OF 1

NOTICE OF PROPRIETARY INFORMATION

THE INFORMATION CONTAINED IN THIS DRAWING IS THE SOLE PROPERTY OF VIDEORAY, LLC. ANY REPRODUCTION IN PART OR AS A WHOLE WITHOUT THE WRITTEN PERMISSION OF VIDEORAY, LLC IS PROHIBITED.