


PLOT DATE: 10/25/2023 10:48:25 AM

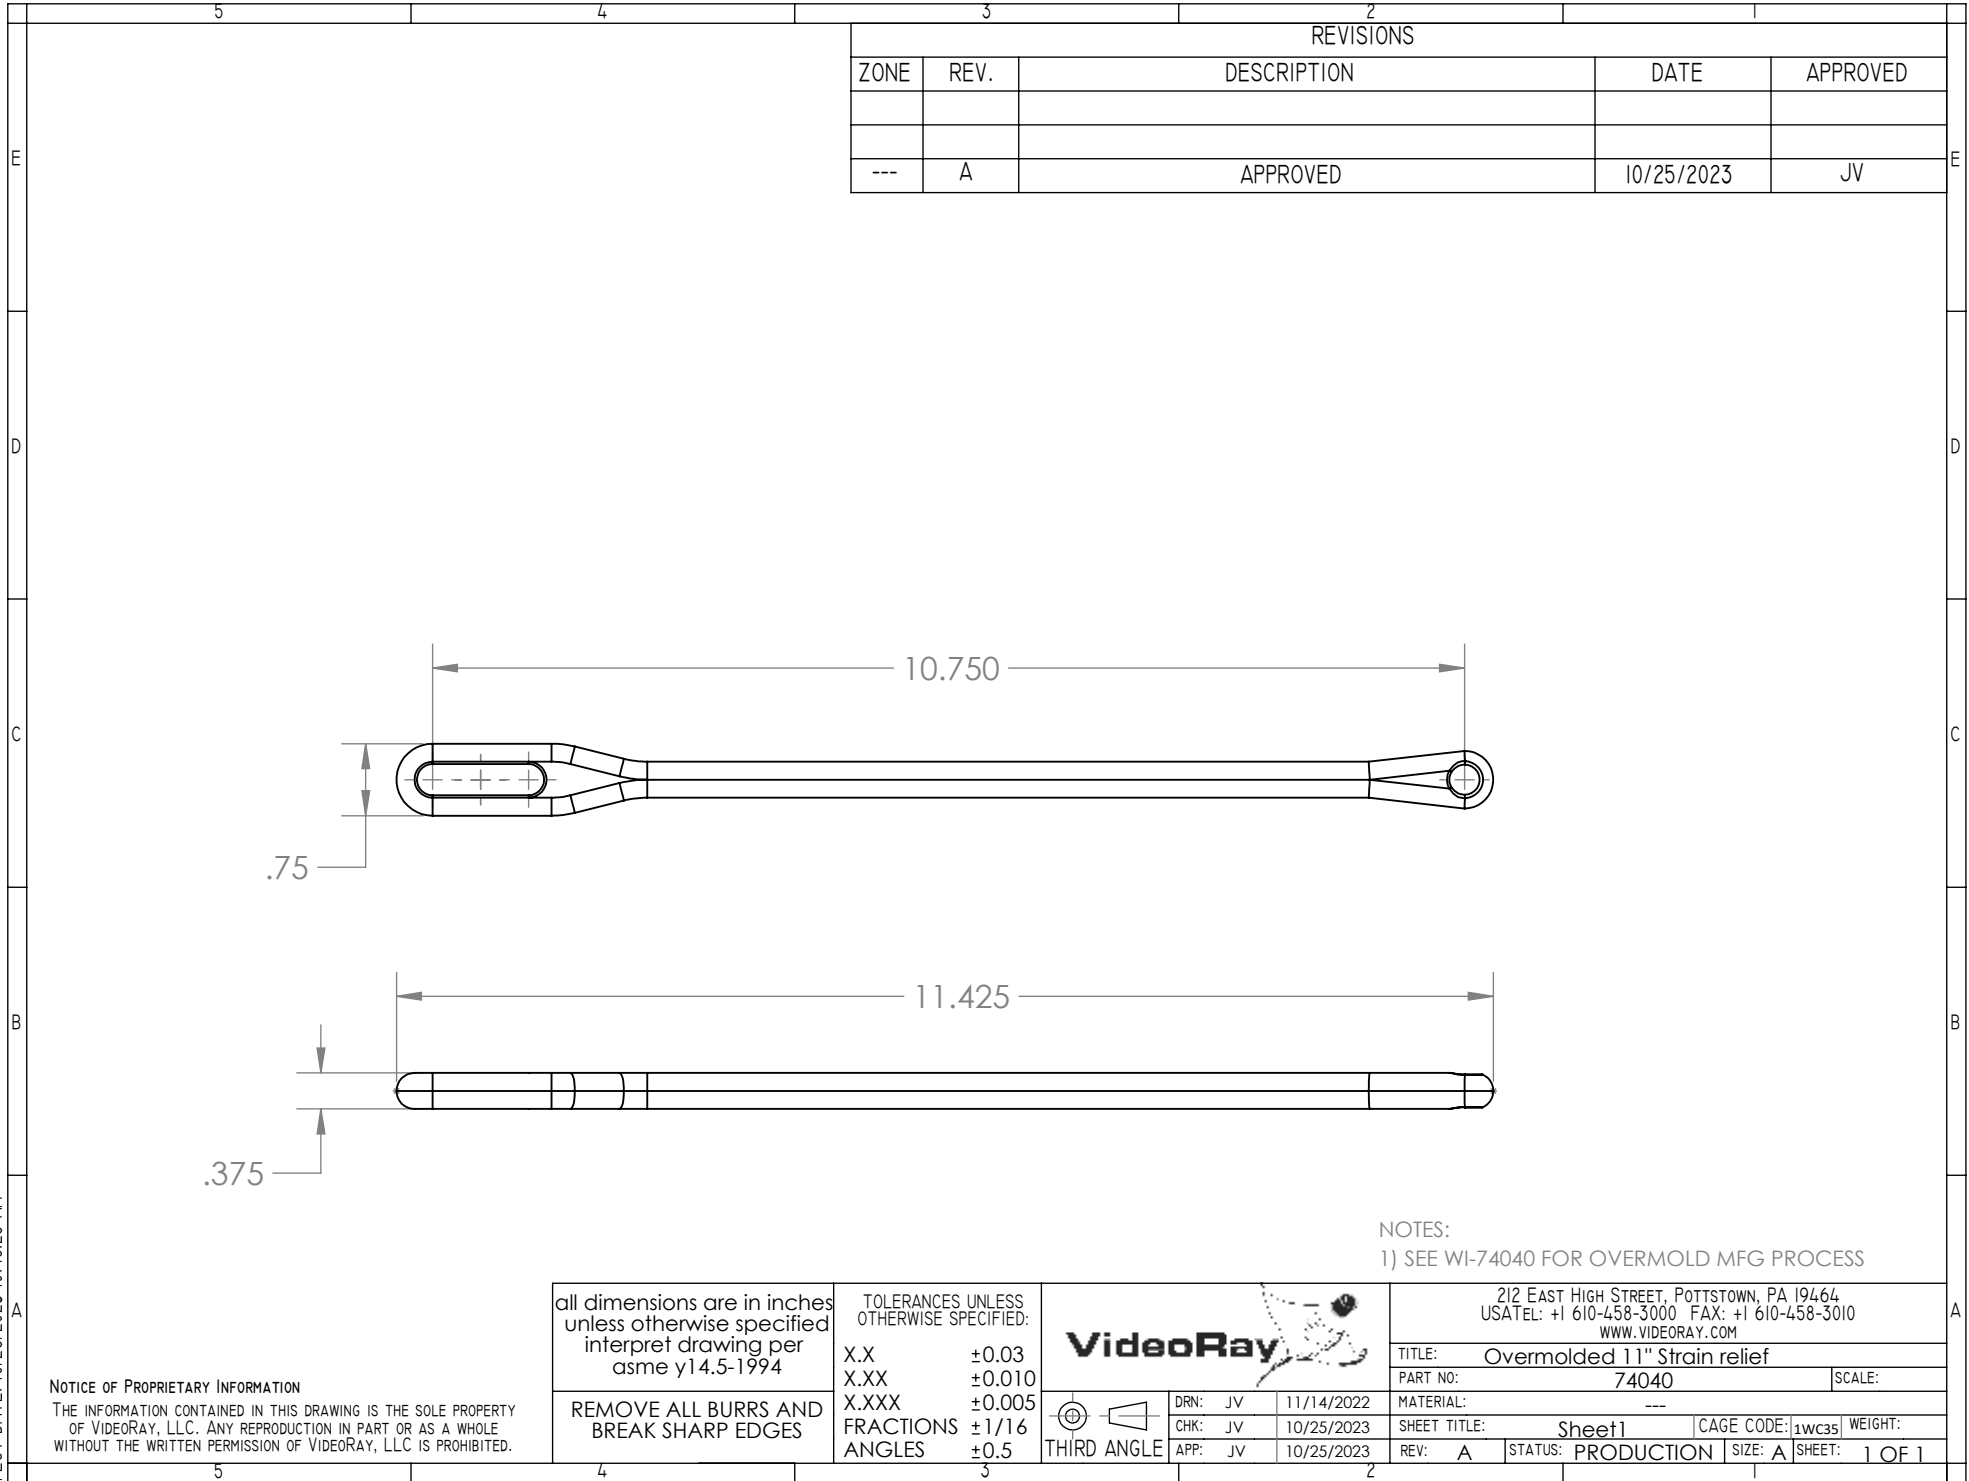

REVISIONS				
ZONE	REV.	DESCRIPTION	DATE	APPROVED
---	A	APPROVED	10/25/2023	JV

NOTES:
1) SEE WI-74040 FOR OVERMOLD MFG PROCESS

NOTICE OF PROPRIETARY INFORMATION
THE INFORMATION CONTAINED IN THIS DRAWING IS THE SOLE PROPERTY OF VIDEORAY, LLC. ANY REPRODUCTION IN PART OR AS A WHOLE WITHOUT THE WRITTEN PERMISSION OF VIDEORAY, LLC IS PROHIBITED.

all dimensions are in inches unless otherwise specified interpret drawing per asme y14.5-1994		TOLERANCES UNLESS OTHERWISE SPECIFIED: X.X ±0.03 X.XX ±0.010 X.XXX ±0.005 FRACTIONS ±1/16 ANGLES ±0.5				212 EAST HIGH STREET, POTTSTOWN, PA 19464 USATEL: +1 610-458-3000 FAX: +1 610-458-3010 WWW.VIDEORAY.COM	
REMOVE ALL BURRS AND BREAK SHARP EDGES		THIRD ANGLE		DRN: JV 11/14/2022 CHK: JV 10/25/2023 APP: JV 10/25/2023		TITLE: Overmolded 11" Strain relief PART NO: 74040 MATERIAL: --- SHEET TITLE: Sheet1 REV: A	
						CAGE CODE: 1WC35 WEIGHT: STATUS: PRODUCTION SIZE: A SHEET: 1 OF 1	