


REVISIONS				
ZONE	REV.	DESCRIPTION	DATE	APPROVED
---	---	---	---	---
---	A	RELEASED	11/08/2022	MW
---	B	REPLACED ITEM I AND I0	10/19/2023	MW

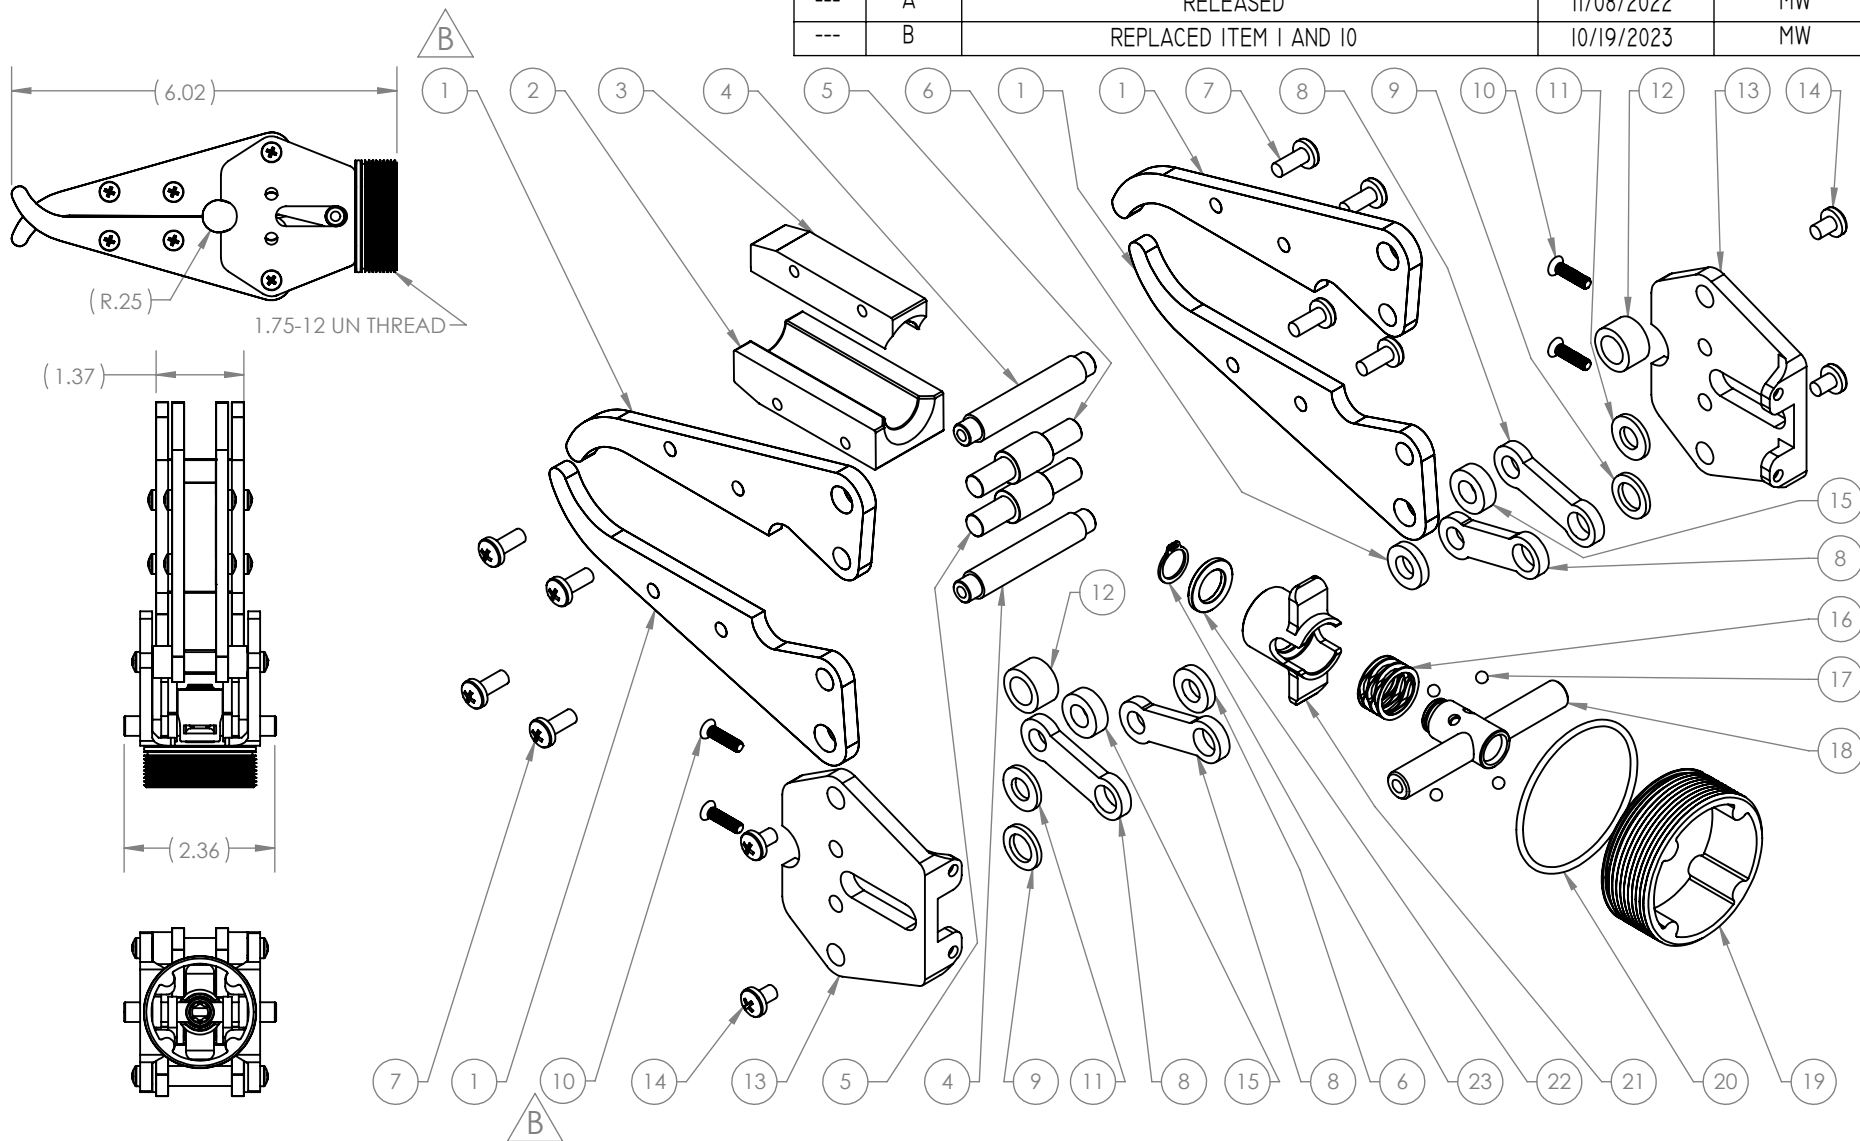


NOTICE OF PROPRIETARY INFORMATION
THE INFORMATION CONTAINED IN THIS DRAWING IS THE SOLE PROPERTY OF VIDEORAY, LLC. ANY REPRODUCTION IN PART OR AS A WHOLE WITHOUT THE WRITTEN PERMISSION OF VIDEORAY, LLC IS PROHIBITED.

		212 EAST HIGH STREET, POTTSTOWN, PA 19464 USATEL: +1 610-458-3000 FAX: +1 610-458-3010 WWW.VIDEORAY.COM		
		TITLE: V Jaw Quick Connect Assembly		
THIRD ANGLE		DRN: MW 7/2/2020	MATERIAL:	SCALE:
		CHK: MW 11/08/2022	SHEET TITLE: DRAWING	CAGE CODE: 1WC35 WEIGHT:
		APP: MW 11/08/2022	REV: B	STATUS: PRODUCTION SIZE: A SHEET: 1 OF 2

PLOT DATE: 10/19/2023 4:23:31 PM

PLOT DATE: 10/19/2023 4:23:31 PM

ITEM NO.	PART NUMBER	DESCRIPTION	QTY.
1	72861	Rotating Manipulator V-Jaw Finger	4
2	73061	V Jaw Upper Spacer	1
3	73060	V Jaw Lower Spacer	1
4	73059	V Jaw Pivot Pin	2
5	73062	V Jaw Short Link Shaft	2
6	73044	Spacer 3 - Quick Connect V Jaw	2
7	73027	PHMS M4 X 0.7 X 10MM; 316 SS	8
8	73041	Link - Quick Connect V Jaw	4
9	73042	Spacer 1 - Quick Connect V Jaw	2
10	73138	FHPS M3 X 12MM; 18-8 SS	4
11	73043	Spacer 2 - Quick Connect V Jaw	2
12	73045	Spacer 4 - Quick Connect V Jaw	2
13	73038	Side Plate - Quick Connect V Jaw	2
14	73058	PHMS M4 X 0.7 X 6MM; 316 SS	4
15	73046	Spacer 5 - Quick Connect V Jaw	2
16	73006	Wave Spring for 7/16" Shaft - Quick Connect Trident Jaw	1
17	73008	Ø.125" Ball - Stainless Steel	4
18	73063	Ball Capture - Quick Connect V Jaw	1
19	73022	Threaded Male Connector for Quick Connect Jaws	1
20	70545	O-Ring,-030,1.614 ID, .07 Width, Buna-N, Durometer 70	1
21	73064	Slider - Quick Connect V Jaw	1
22	73066	Flat Washer; Quick Connect V Jaw	1
23	73065	External Retaining Ring for 3/8" Shaft; SS	1

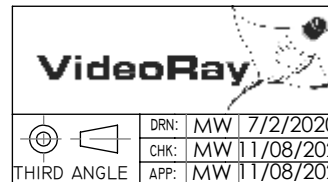

DRN: MW 7/2/2020
 CHK: MW 11/08/2022
 APP: MW 11/08/2022

212 EAST HIGH STREET, POTTSTOWN, PA 19464
 USATEL: +1 610-458-3000 FAX: +1 610-458-3010
 WWW.VIDEORAY.COM

TITLE: V Jaw Quick Connect Assembly
 PART NO: 73040

MATERIAL:
 SHEET TITLE: Sheet2
 REV: B STATUS: PRODUCTION SIZE: A SHEET: 2 OF 2