


PLOT DATE: 10/20/2023 3:15:26 PM

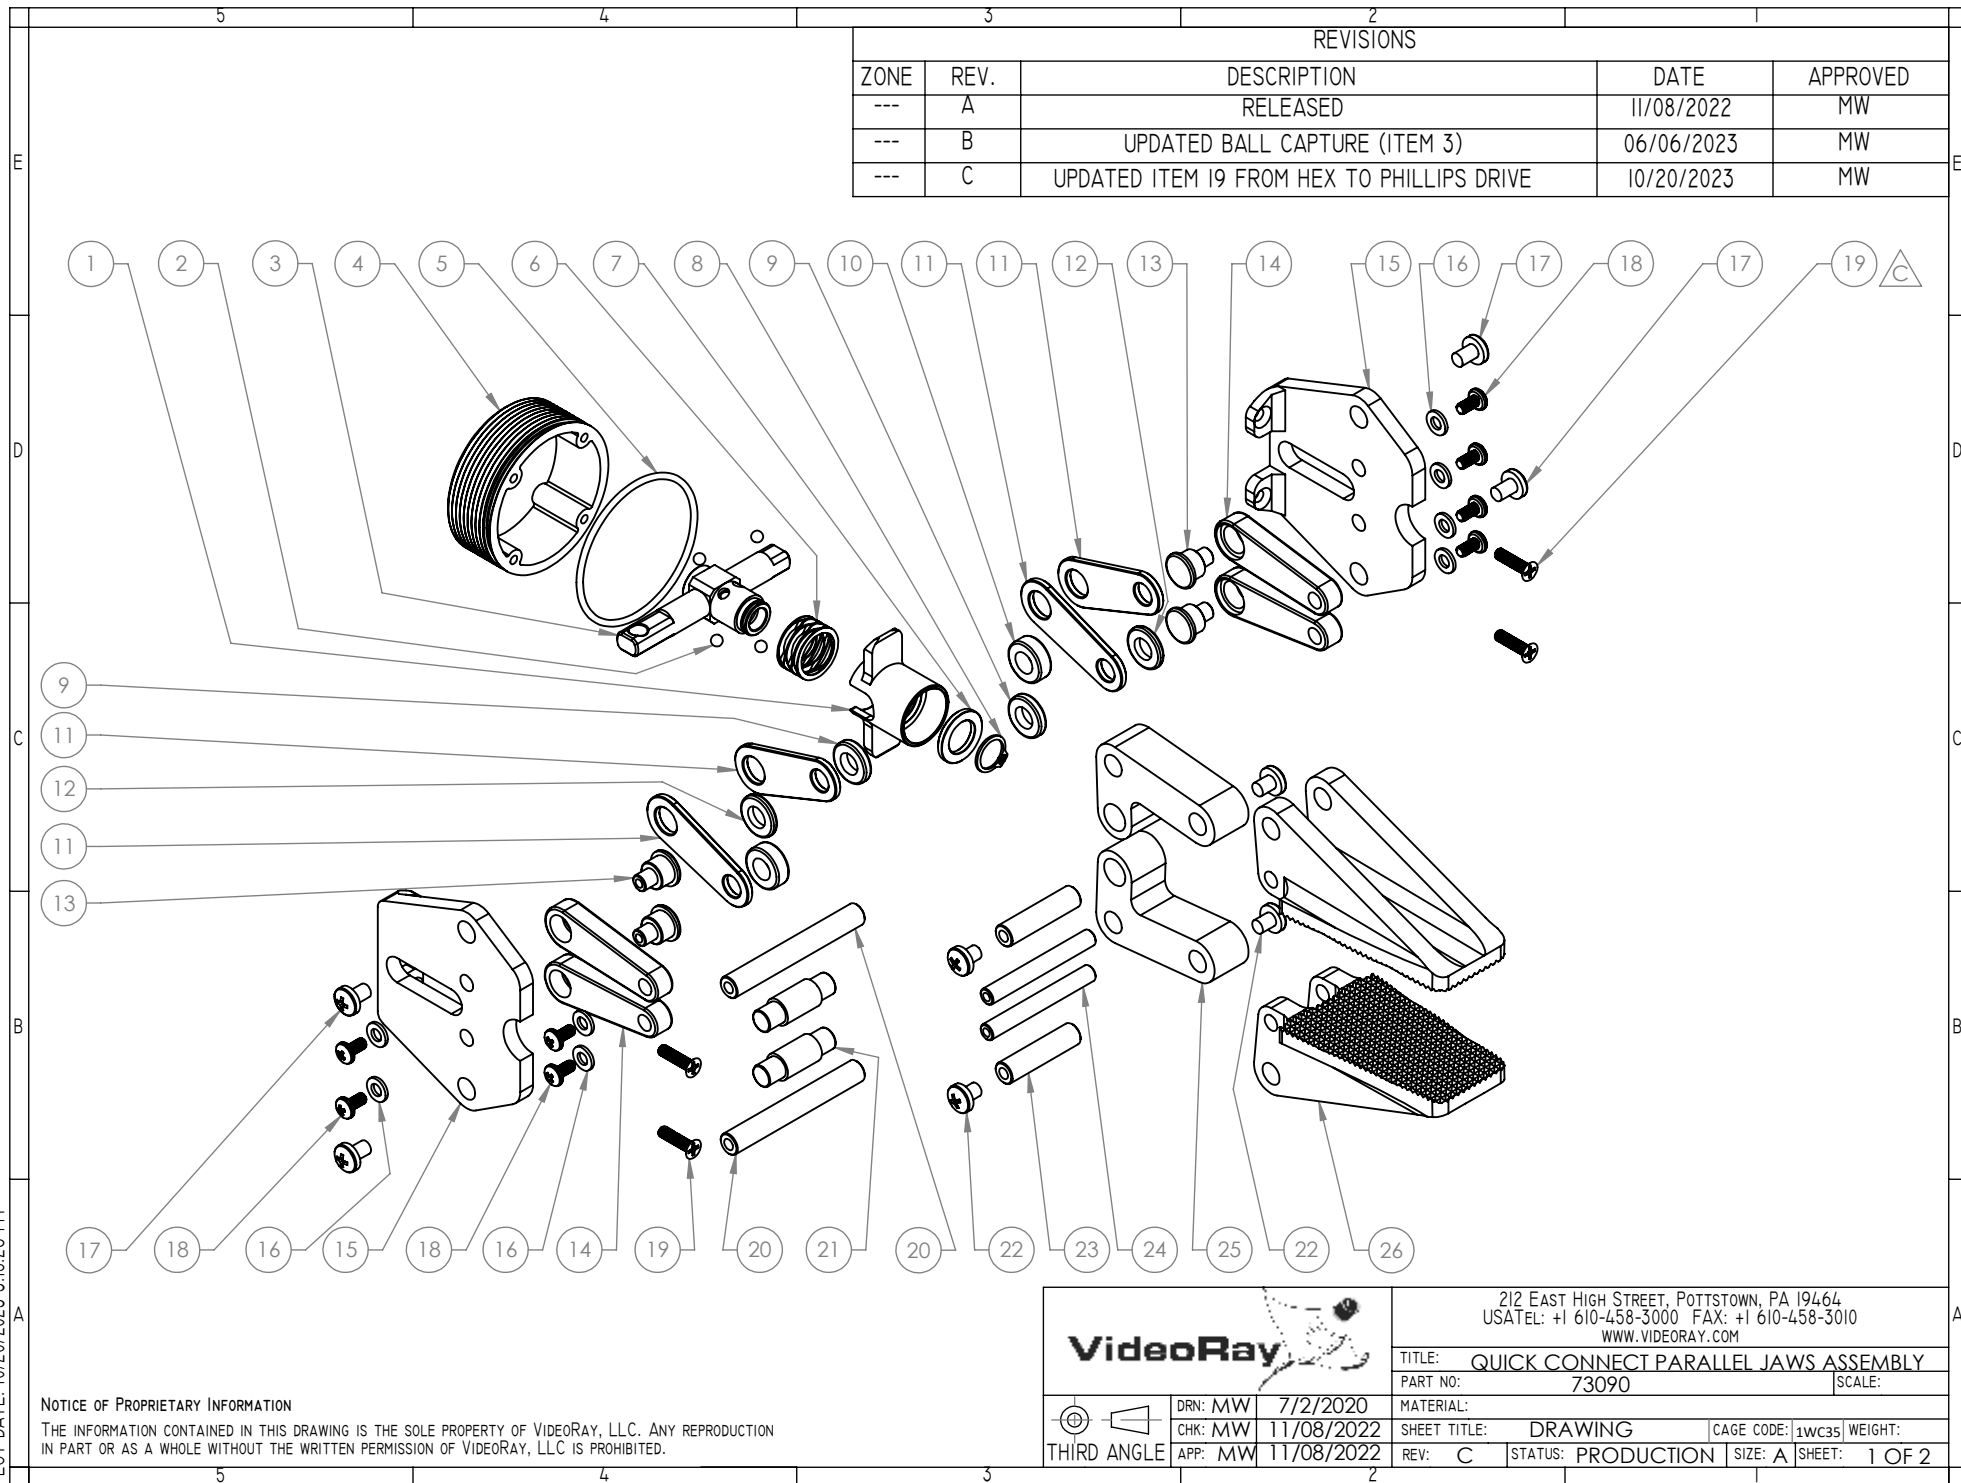

NOTICE OF PROPRIETARY INFORMATION

THE INFORMATION CONTAINED IN THIS DRAWING IS THE SOLE PROPERTY OF VideoRay, LLC. ANY REPRODUCTION IN PART OR AS A WHOLE WITHOUT THE WRITTEN PERMISSION OF VideoRay, LLC IS PROHIBITED.

		212 EAST HIGH STREET, POTTSTOWN, PA 19464 USATEL: +1 610-458-3000 FAX: +1 610-458-3010 WWW.VIDEORAY.COM	
		TITLE: QUICK CONNECT PARALLEL JAWS ASSEMBLY	
PART NO: 73090		SCALE:	
MATERIAL:		CAGE CODE: 1WC35 WEIGHT:	
SHEET TITLE: DRAWING		REV: C STATUS: PRODUCTION SIZE: A SHEET: 1 OF 2	
THIRD ANGLE		DRN: MW 7/2/2020 CHK: MW 11/08/2022 APP: MW 11/08/2022	

PLOT DATE: 10/20/2023 3:15:26 PM

ITEM NO.	PART NUMBER	DESCRIPTION	QTY.		
1	73064	Slider - Quick Connect V Jaw	1		
2	73008	Ø.125" Ball - Stainless Steel	4		
3	73998	Extended Ball Capture - Quick Connect Manip	1		
4	73022	Threaded Male Connector for Quick Connect Jaws	1		
5	70545	O-Ring,-030,1.614 ID, .07 Width, Buna-N, Durometer 70	1		
6	73006	Wave Spring for 7/16" Shaft - Quick Connect Trident Jaw	1		
7	73066	Flat Washer; Quick Connect V Jaw	1		
8	73065	External Retaining Ring for 3/8" Shaft; SS	1		
9	73096	MEDIUM WASHER; QUICK CONNECT PARALLEL JAWS	2		
10	73094	THICK WASHER; QUICK CONNECT PARALLEL JAWS	2		
11	73087	FIRST LINK; QUICK CONNECT PARALLEL JAWS	4		
12	73095	THIN WASHER; QUICK CONNECT PARALLEL JAWS	2		
13	73089	SHAFT LINK; QUICK CONNECT PARALLEL JAWS	4		
14	73085	THIRD LINK; QUICK CONNECT PARALLEL JAWS	4		
15	73038	Side Plate - Quick Connect V Jaw	2		
16	73098	FLAT WASHER; FOR M3 SCREW; 316 SS	8		
17	73058	PHMS M4 X 0.7 X 6MM; 316 SS	4		
18	73097	PHMS M3 X 6MM; 316 SS	8		
19	73138	FHPS M3 X 12MM; 18-8 SS	4		
20	73088	SIDE PLATE SHAFT; QUICK CONNET PARALLEL JAWS	2		
21	73093	SHOULDER SHAFT; QUICK CONNECT PARALLEL JAWS	2		
22	73058	PHMS M4 X 5MM; 316 SS	4		
23	73092	TOP SHAFT; QUICK CONNECT PARALLEL JAWS	2		
24	73091	BOTTOM SHAFT; QUICK CONNECT PARALLEL JAWS	2		
25	73084	SECOND LINK; QUICK CONNECT PARALLEL JAWS	2		
26	73086	JAW BONE; QUICK CONNECT PARALLEL JAWS	2		

1.75-12 UN THREAD

212 EAST HIGH STREET, POTTSTOWN, PA 19464
USATEL: +1 610-458-3000 FAX: +1 610-458-3010
WWW.VIDEORAY.COM

TITLE: QUICK CONNECT PARALLEL JAWS ASSEMBLY
PART NO: 73090

MATERIAL:
SHEET TITLE: SHEET2

REV: C STATUS: PRODUCTION SIZE: A SHEET: 2 OF 2

THIRD ANGLE