
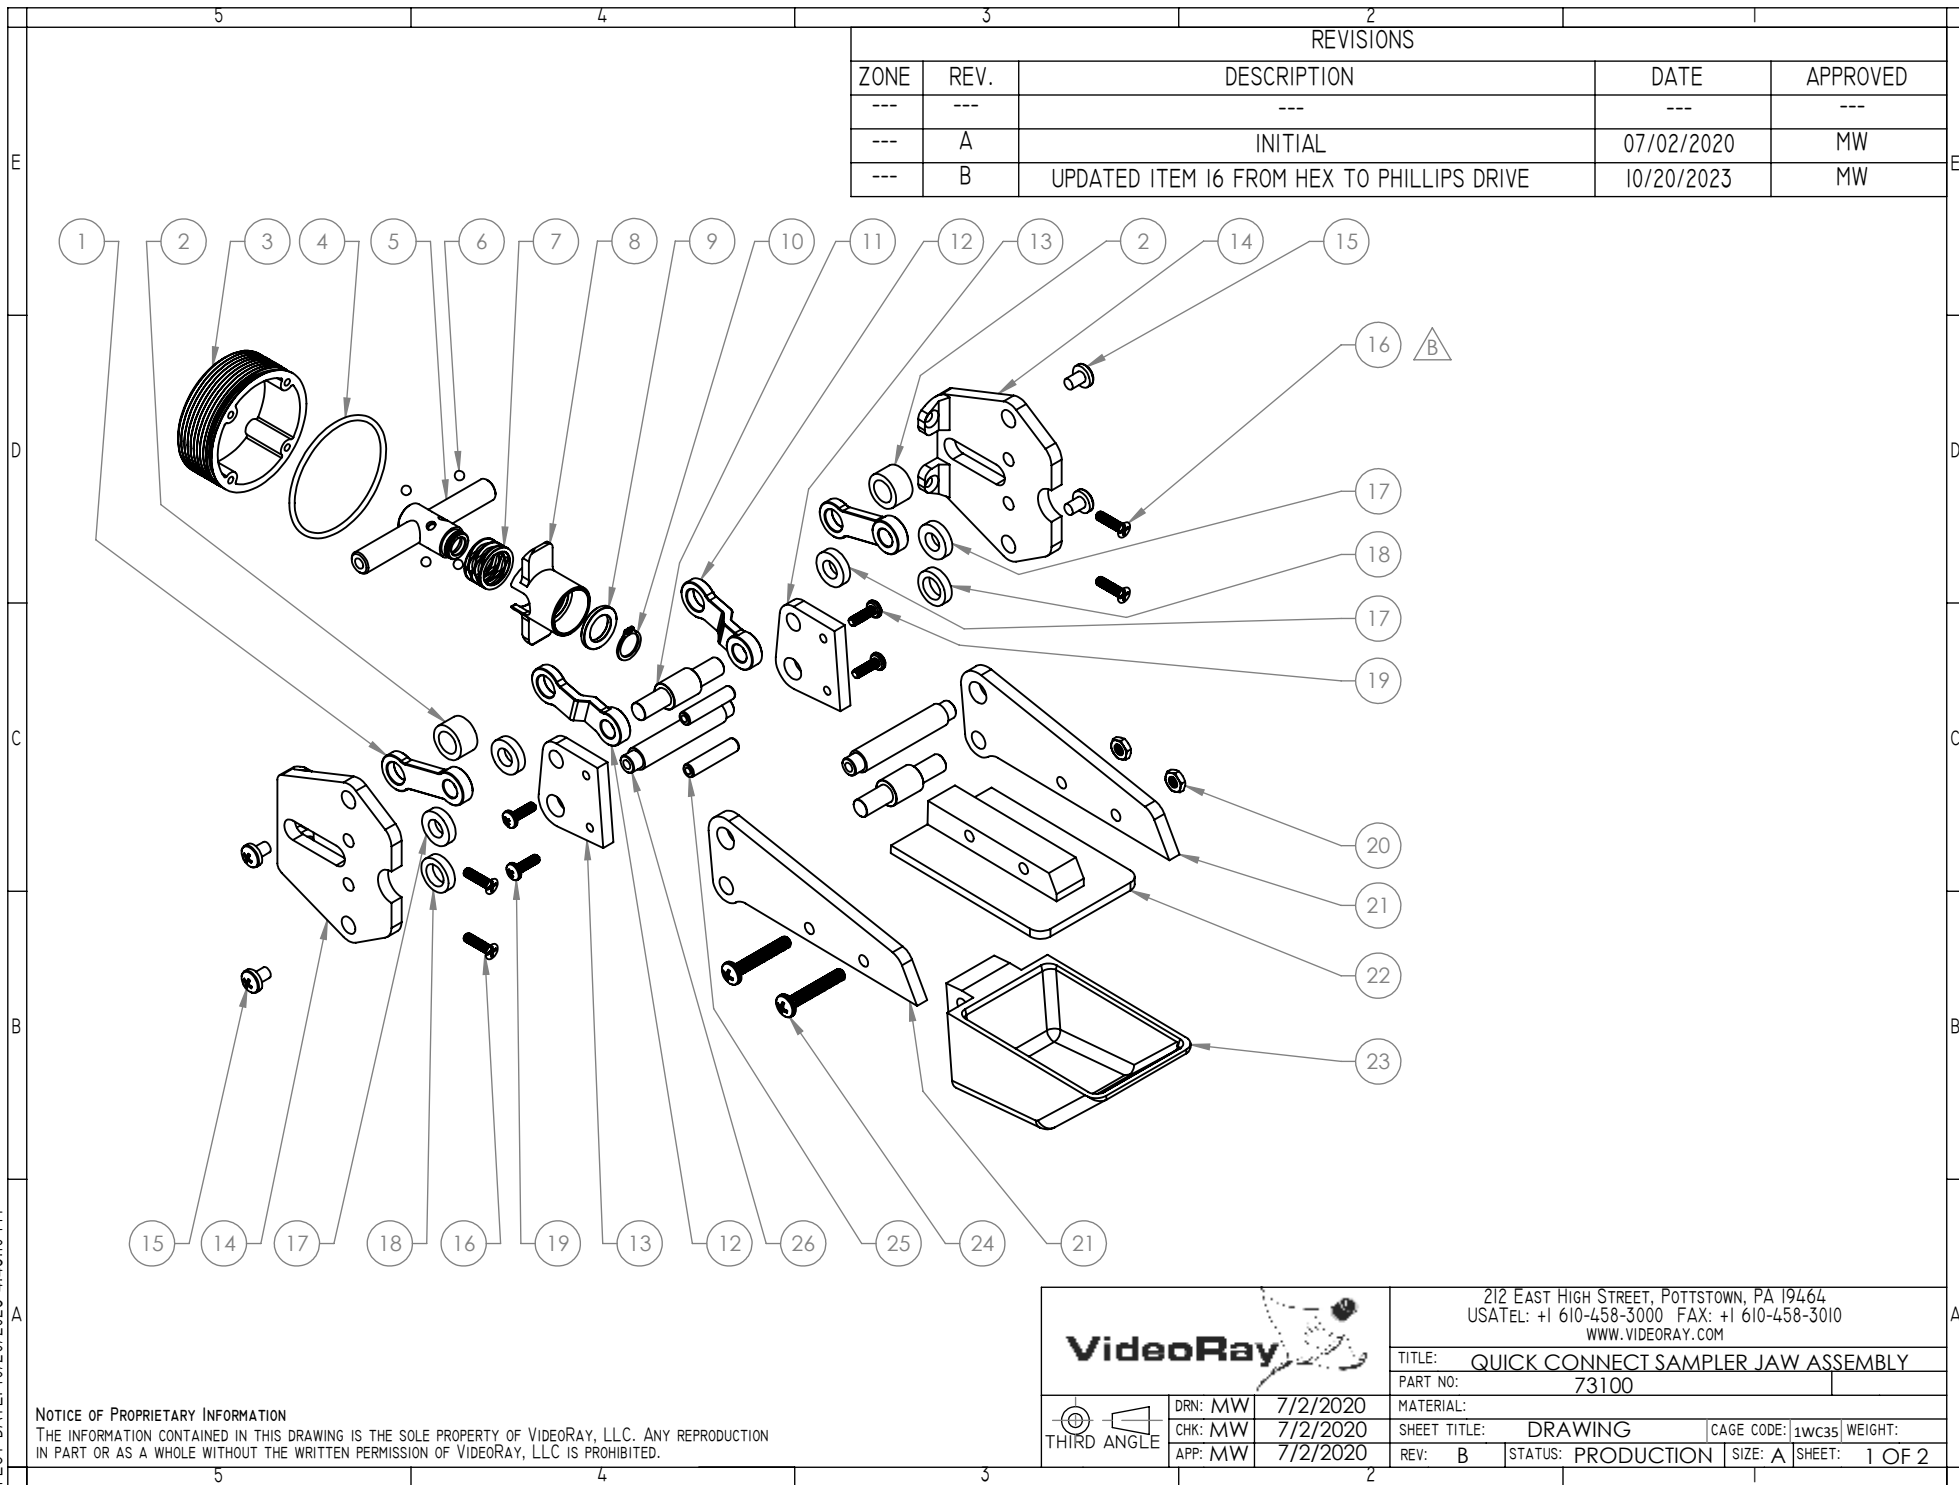
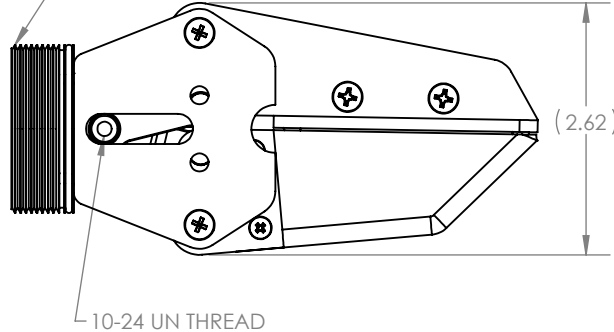
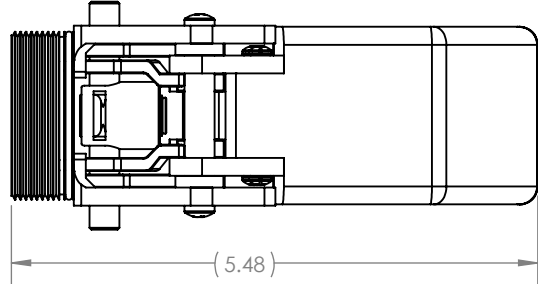


PLOT DATE: 10/20/2023 4:43:10 PM

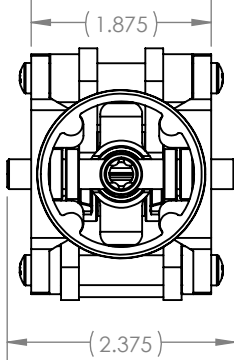

NOTICE OF PROPRIETARY INFORMATION

THE INFORMATION CONTAINED IN THIS DRAWING IS THE SOLE PROPERTY OF VideoRay, LLC. ANY REPRODUCTION IN PART OR AS A WHOLE WITHOUT THE WRITTEN PERMISSION OF VideoRay, LLC IS PROHIBITED.

ITEM NO.	PART NUMBER	DESCRIPTION	QTY.	1.75 X 12 UN THREAD	10-24 UN THREAD	(2.62)	(5.48)	(1.875)	(2.375)
E	1	73103	STRAIGHT LINK; SAMPLER JAW	2					
	2	73101	LARGE DIAMETER SPACER; SAMPLER JAW	2					
	3	73022	Threaded Male Connector for Quick Connect Jaws	1					
	4	70545	O-Ring, -030, 1.614 ID, .07 Width, Buna-N, Durometer 70	1					
	5	73063	Ball Capture - Quick Connect V Jaw	1					
D	6	73008	Ø.125" Ball - Stainless Steel	4					
	7	73006	Wave Spring for 7/16" Shaft - Quick Connect Trident Jaw	1					
	8	73064	Slider - Quick Connect V Jaw	1					
	9	73066	Flat Washer; Quick Connect V Jaw	1					
	10	73065	External Retaining Ring for 3/8" Shaft; SS	1					
C	11	73105	SHORT PIN; SAMPLER JAW	2					
	12	73102	JOGGED LINK; SAMPLER JAW	2					
	13	73107	BOTTOM MOUNT BRACKER; SAMPLER JAW	2					
	14	73038	Side Plate - Quick Connect V Jaw	2					
	15	73058	PHMS M4 X 0.7 X 6MM; 316 SS	4					
B	16	73138	FHPS M3 X 12MM; 18-8 SS	4					
	17	73106	SPACER FOR SHORT PIN; SAMPLER JAW	4					
	18	73109	BOTTOM MOUNT SPACER; SAMPLER JAW	2					
	19	73113	PHMS M3 X 10MM; 316 SS	4					
	20	73115	THIN HEX NUT; M4; 316 SS	2					
A	21	73112	TOP JAW BONE; SAMPLER JAW	2					
	22	73110	TOP LID; SAMPLER JAW	1					
	23	73111	SCOOP; SAMPLER JAW	1					
	24	73114	PHMS M4 X 25MM; 316 SS	2					
	25	73108	BUCKET MOUNT THREADED SPACER; SAMPLER JAW	2					
	26	73104	PIVOT PIN; SAMPLER JAW	2					

		212 EAST HIGH STREET, POTTSTOWN, PA 19464	
		USATEL: +1 610-458-3000 FAX: +1 610-458-3010 WWW.VIDEORAY.COM	
TITLE: QUICK CONNECT SAMPLER JAW ASSEMBLY		PART NO: 73100	
MATERIAL:		SHEET TITLE: SHEET2	
CHK: MW 7/2/2020		REV: B STATUS: PRODUCTION	
APP: MW 7/2/2020		SIZE: A SHEET: 2 OF 2	