


PLOT DATE: 10/19/2023 3:09:52 PM

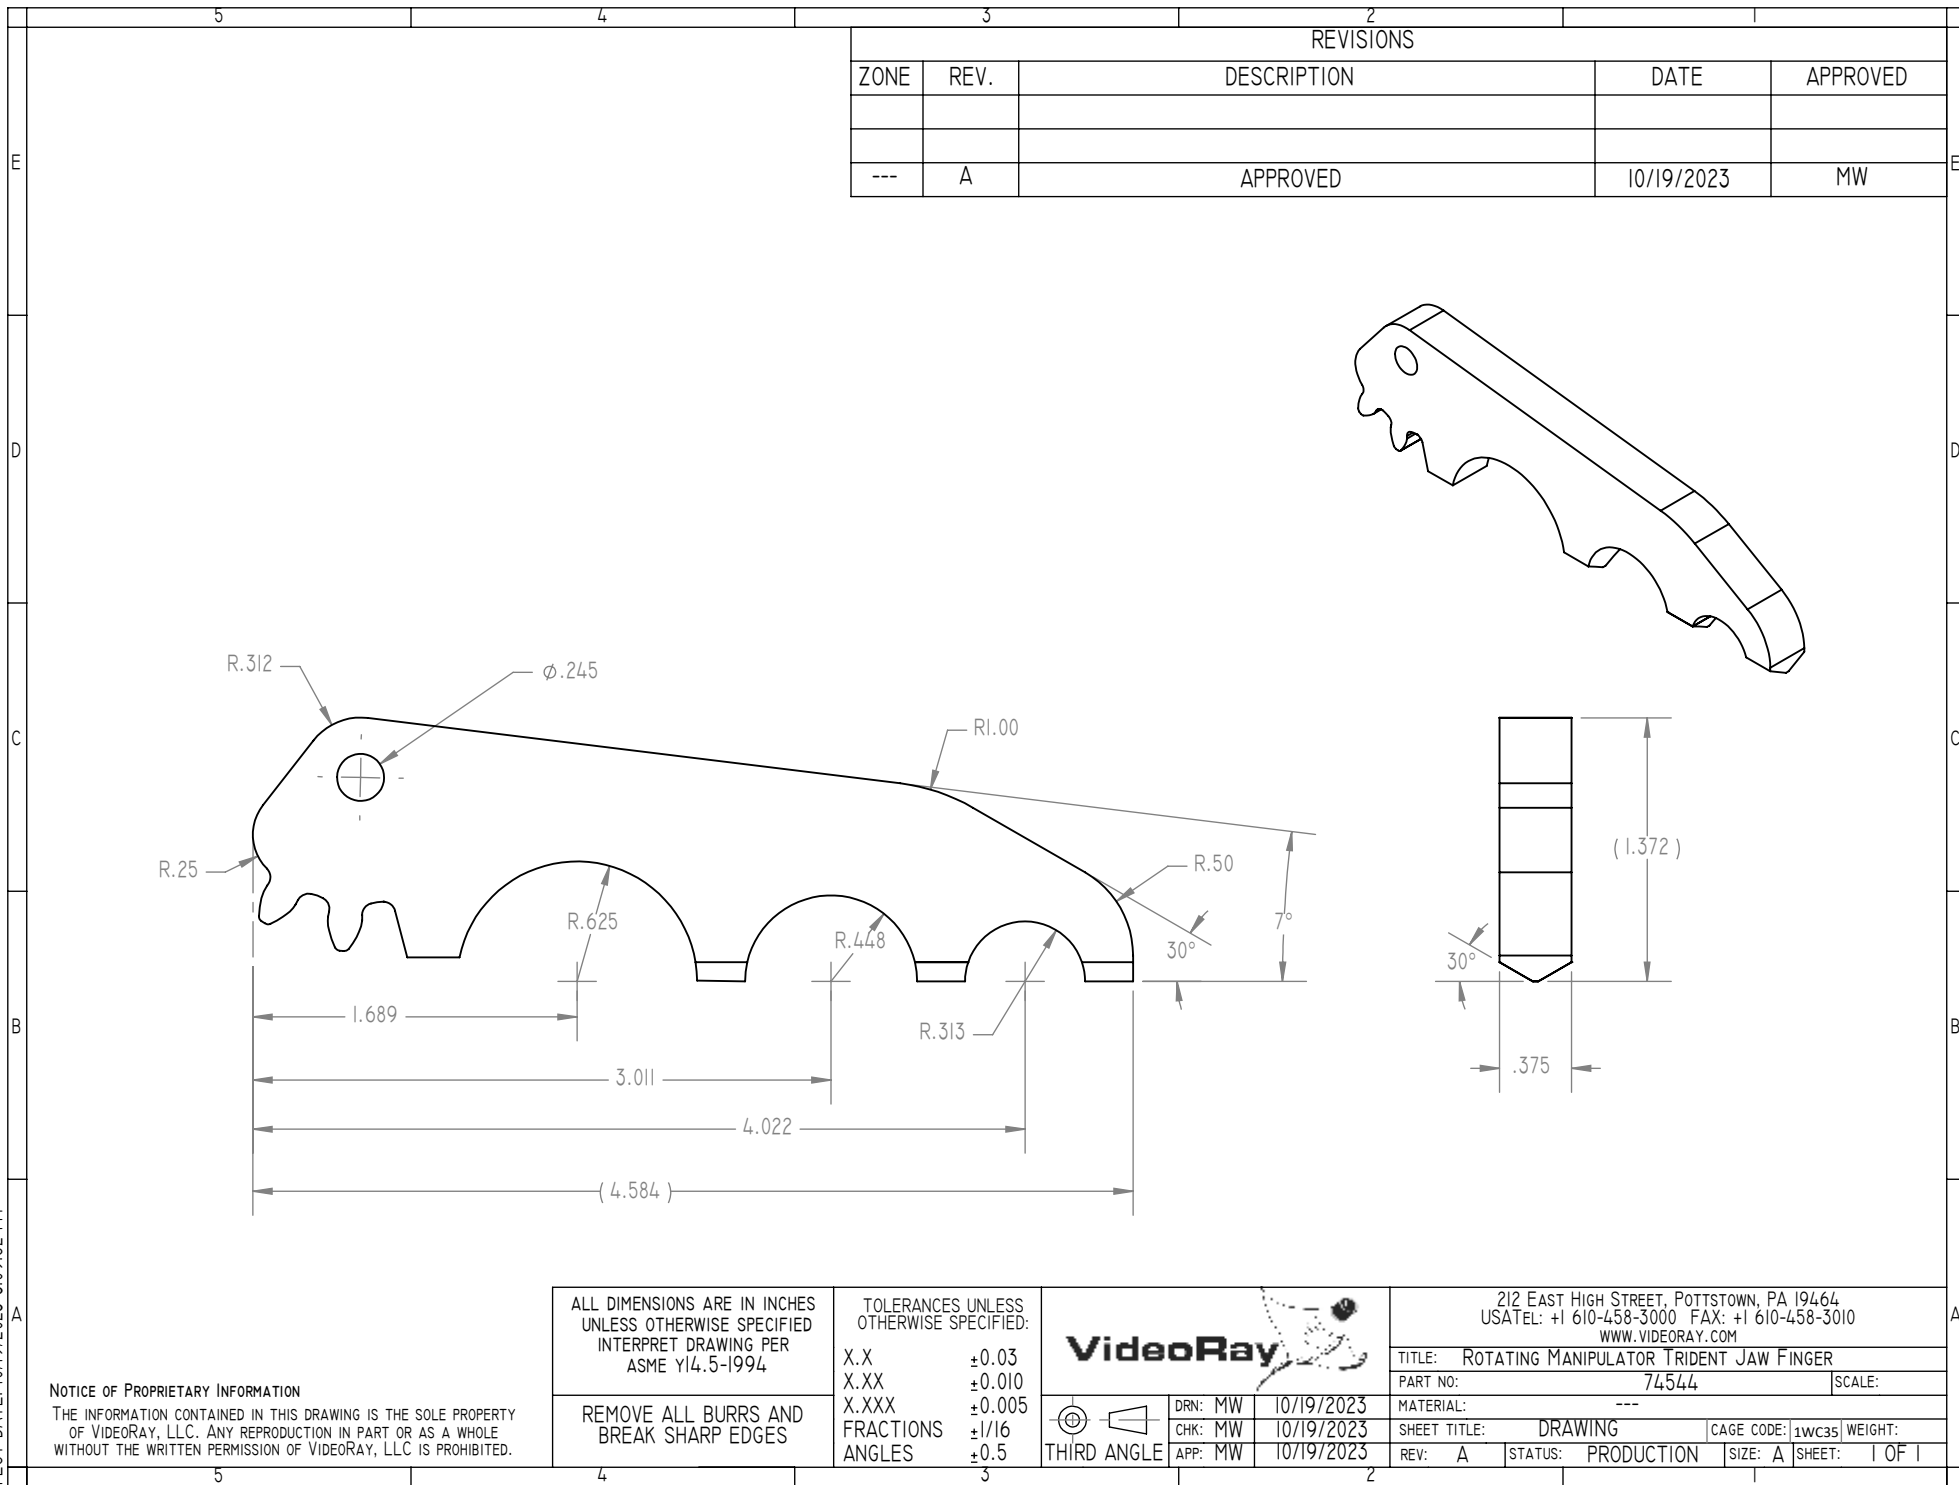

REVISIONS				
ZONE	REV.	DESCRIPTION	DATE	APPROVED
---	A	APPROVED	10/19/2023	MW

NOTICE OF PROPRIETARY INFORMATION

THE INFORMATION CONTAINED IN THIS DRAWING IS THE SOLE PROPERTY OF VIDEORAY, LLC. ANY REPRODUCTION IN PART OR AS A WHOLE WITHOUT THE WRITTEN PERMISSION OF VIDEORAY, LLC IS PROHIBITED.


ALL DIMENSIONS ARE IN INCHES
UNLESS OTHERWISE SPECIFIED
INTERPRET DRAWING PER
ASME Y14.5-1994

REMOVE ALL BURRS AND
BREAK SHARP EDGES

TOLERANCES UNLESS
OTHERWISE SPECIFIED:

X.X	±0.03
X.XX	±0.010
X.XXX	±0.005
FRACTIONS	±1/16
ANGLES	±0.5

VideoRay

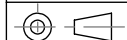

THIRD ANGLE

DRN:	MW	10/19/2023
CHK:	MW	10/19/2023
APP:	MW	10/19/2023

212 EAST HIGH STREET, POTTSTOWN, PA 19464
USATEL: +1 610-458-3000 FAX: +1 610-458-3010
WWW.VIDEORAY.COM

TITLE: ROTATING MANIPULATOR TRIDENT JAW FINGER

PART NO: 74544 SCALE:

MATERIAL: ---

SHEET TITLE: DRAWING CAGE CODE: 1WC35 WEIGHT:

REV: A STATUS: PRODUCTION SIZE: A SHEET: 1 OF 1