


PLOT DATE: 10/26/2023 10:04:24 AM

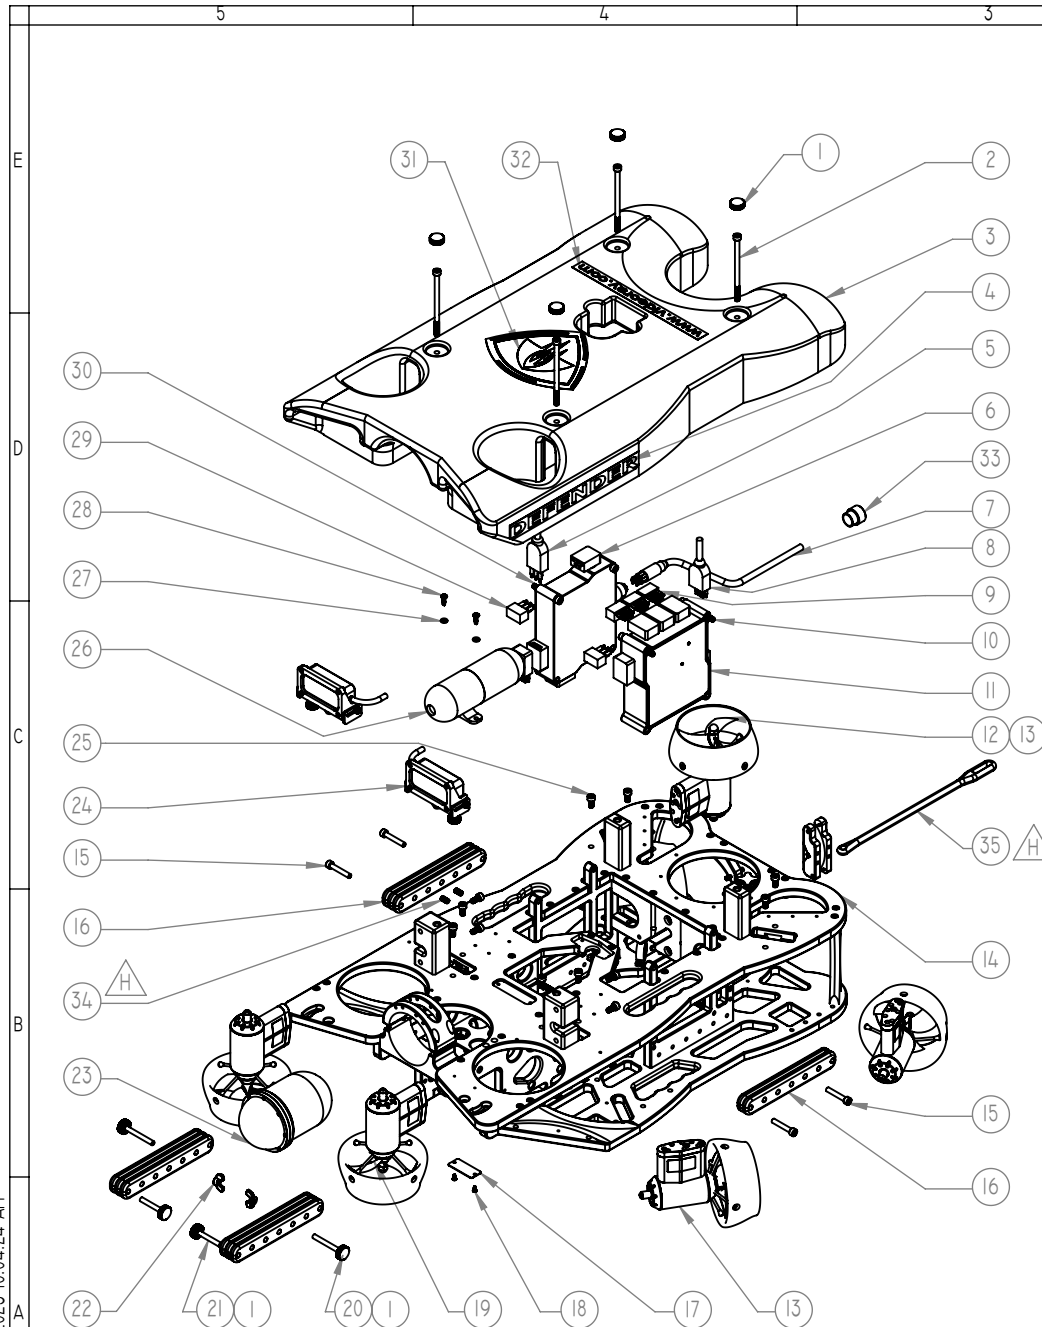

NOTICE OF PROPRIETARY INFORMATION

THE INFORMATION CONTAINED IN THIS DRAWING IS THE SOLE PROPERTY OF VIDEORAY, LLC. ANY REPRODUCTION IN PART OR AS A WHOLE WITHOUT THE WRITTEN PERMISSION OF VIDEORAY, LLC IS PROHIBITED.

REVISIONS

ZONE	REV.	DESCRIPTION	DATE	APPROVED
---	F	ADDED WHIP CLAMP AND MOUNT SCREW	3/23/2021	MW
---	G	REMOVED WHIP CLAMP AND MOUNT SCREW	07/08/2022	MW
---	H	ADDED PLUGS AND REPLACED STRAIN RELIEF	11/20/2022	MW

ITEM NO.	PART NUMBER	DESCRIPTION	QTY.
1	70869	M6 SOCKET HEAD SCREW KNOB BLACK	8
2	70876	SHCS M6 X 100 MM 18-8 SS	4
3	70779	MSS DEFENDER FLOAT	1
4	70937	STICKER MSS DEFENDER TEXT	2
5	70570	5-PIN M TO 5-PIN F EXTENSION CABLE - 21"	1
6	70160	M5 POWER MODULE ASSEMBLY	1
7	DD8-001MF-ASSM	8 PIN MALE FEMALE WHIP	1
8	70571	9-PIN M TO 9-PIN F EXTENSION CABLE - 21"	1
9	70566	9-PIN M DUMMY PLUG - TRIMMED	3
10	70884	SHCS M6 X 55MM RENY BLACK	4
11	70191	M5 COMMUNICATION MODULE	1
12	70950	95MM 3 BLADE PROPELLOR LEFT 5MM COLLET	4
13	70503	M5 THRUSTER 2.0	7
14	70745	MSS DEFENDER FRAME ASSEMBLY	1
15	70886	SHCS M6 X 35 MM 18-8 SS	4
16	70453	MSS BALLAST WEIGHT - 250G	11
17	71094	MSS DEFENDER SERIAL NUMBER BADGE	1
18	70388	TORX PAN HEAD SCREW, 4-20 THREAD, 1/4" LENGTH	2
19	70951	95MM 3 BLADE PROPELLOR RIGHT 5MM COLLET	3
20	71418	SHCS M6 X 50MM 18-8 SS	2
21	71417	SHCS M6 X 40MM 18-8 SS	2
22	71859	WING NUT M6 18-8 SS	2
23	70044	MSS HD CAMERA MODULE - 2000M RATED	1
24	70776	LED LIGHT MOUNT ASSEMBLY	2
25	70878	SHCS M6 X 12MM RENY BLACK	14
26	70273	I ATM IMU ASSEMBLY	1
27	70865	M4 NYLON FLAT WASHER BLACK	2
28	70982	PLASTITE #8 X 1/2" 18-8 SS	2
29	70565	5-PIN M DUMMY PLUG - TRIMMED	2
30	70885	SHCS M6 X 45MM RENY BLACK	4
31	70936	STICKER MSS DEFENDER BADGE	1
32	70938	STICKER VIDEORAY WWW URL	1
33	THR-ENDCP-M	TETHER 8 PIN PART DUMMY CAP MALE	1
34	74068	BALLAST HOLE PLUG	2
35	74040	OVERMOLDED 11" STRAIN RELIEF	1

VideoRay

212 EAST HIGH STREET, POTTSTOWN, PA 19464
USATEL: +1 610-458-3000 FAX: +1 610-458-3010
WWW.VIDEORAY.COM

TITLE: MSS DEFENDER VEHICLE NO PAYLOAD

PART NO: 70844 SCALE:

MATERIAL: --- WEIGHT: -

SHEET TITLE: SHEET1

REV: H STATUS: PRODUCTION SIZE: A SHEET: 1 OF 2



THIRD ANGLE

DRN: MW 7/16/2018
CHK: CH 2/20/2019
APP: MW 2/21/2019

PLOT DATE: 10/26/2023 10:04:24 AM

