

REVISIONS				
ZONE	REV.	DESCRIPTION	DATE	APPROVED
---	---	---	---	---
---	I	REV SYNC FOR NEW MODEM BOARD	12/31/2020	JV
---	J	ECO-70218-003 COMPUTER+24V	7/8/2022	JV

NOTES:
1) SEE SHEET 2 FOR BOM

NOTICE OF PROPRIETARY INFORMATION

THE INFORMATION CONTAINED IN THIS DRAWING IS THE SOLE PROPERTY OF VIDEORAY, LLC. ANY REPRODUCTION IN PART OR AS A WHOLE WITHOUT THE WRITTEN PERMISSION OF VIDEORAY, LLC IS PROHIBITED.

ALL DIMENSIONS ARE IN INCHES
UNLESS OTHERWISE SPECIFIED
INTERPRET DRAWING PER
ASME Y14.5-1994

REMOVE ALL BURRS AND
BREAK SHARP EDGES

TOLERANCES UNLESS
OTHERWISE SPECIFIED:

X.X	±0.03
X.XX	±0.010
X.XXX	±0.005
FRACTIONS	±1/16
ANGLES	+0.5

VideoRay



THIRD ANGLE

DRN:	JV	11/8/2019
CHK:	MW	11/11/2019
APP:	JV	12/5/2019

212 EAST HIGH STREET, POTTSTOWN, PA 19464
USATEL: +1 610-458-3000 FAX: +1 610-458-3010
WWW.VIDEORAY.COM

TITLE: MSS 420V ICB

PART NO:	70218
----------	-------

	MATERIAL:
--	-----------

	SHEET TITLE
--	-------------

REV:	J
------	---

GA

PRODUCTION

CAGE CODE:	1WC35
------------	-------

ON	SIZE: A	SHEET:
----	---------	--------


SCALE:

C35	WEIGHT÷
-----	---------


1 OF 2

PLOT DATE: 7/8/2022 11:40:37 AM

PLOT DATE: 7/8/2022 11:40:37 AM

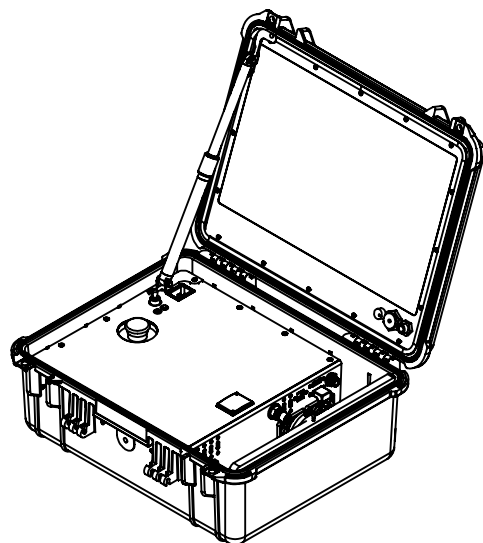

ITEM NO.	PART NUMBER	DESCRIPTION	QTY.
1	PEL-1550-CASE-MOD	Pelican 1550 Case Modified	1
2	70096	18-8 Stainless Steel Flat Head Phillips Machine Screw, Black Oxide Finish, 6-32 Thread, 1/2" Length	19
3	71328	ALUMINUM MSS PANEL FRAME FOR PELICAN 1550	1
4	71922	Screw #6-32 x 5/8" Pan Head Phillips SS Black	2
5	72171	MSS Panel Plate Cover W/ Artwork	1
6	71095	MSS ICB PANEL	1
7	70526	Screw Flat Head Phillips 6-32 x 3/4" 18-8 SS Black Oxide	2
8	71327	HD MONITOR WITH 3/8" BEZEL FOR PELICAN 1550	1
9	71326	ALUMINUM MONITOR FRAME for PELICAN 1550	1
10	71932	Screw #6-32 x 5/8" Flat Head Phillips SS Black	28
11	70654	MSS Tilt Arm Kit	1
12	70971	Defender ICB Sticker	1
13	72279	HDMI 90 Degree Male to Female Right Angle Adapter	1
14	DD8-001MF-ASSM	8 PIN MALE FEMALE WHIP	1
15	72241	DC 12V M/M patch cable, 6"	1
16	71855	MSS IP-65 RATED KEYBOARD WITH OVERLAY	1

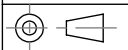		212 East High Street, Pottstown, PA 19464 USATel: +1 610-458-3000 FAX: +1 610-458-3010 www.videoray.com			
		title: MSS 420V ICB part no: 70218			
 THIRD ANGLE	drn: JV chk: MW app: JV	11/8/2019 11/11/2019 12/5/2019	material: BOM sheet title: - rev: J status: PRODUCTION size: A sheet: 2 OF 2		