


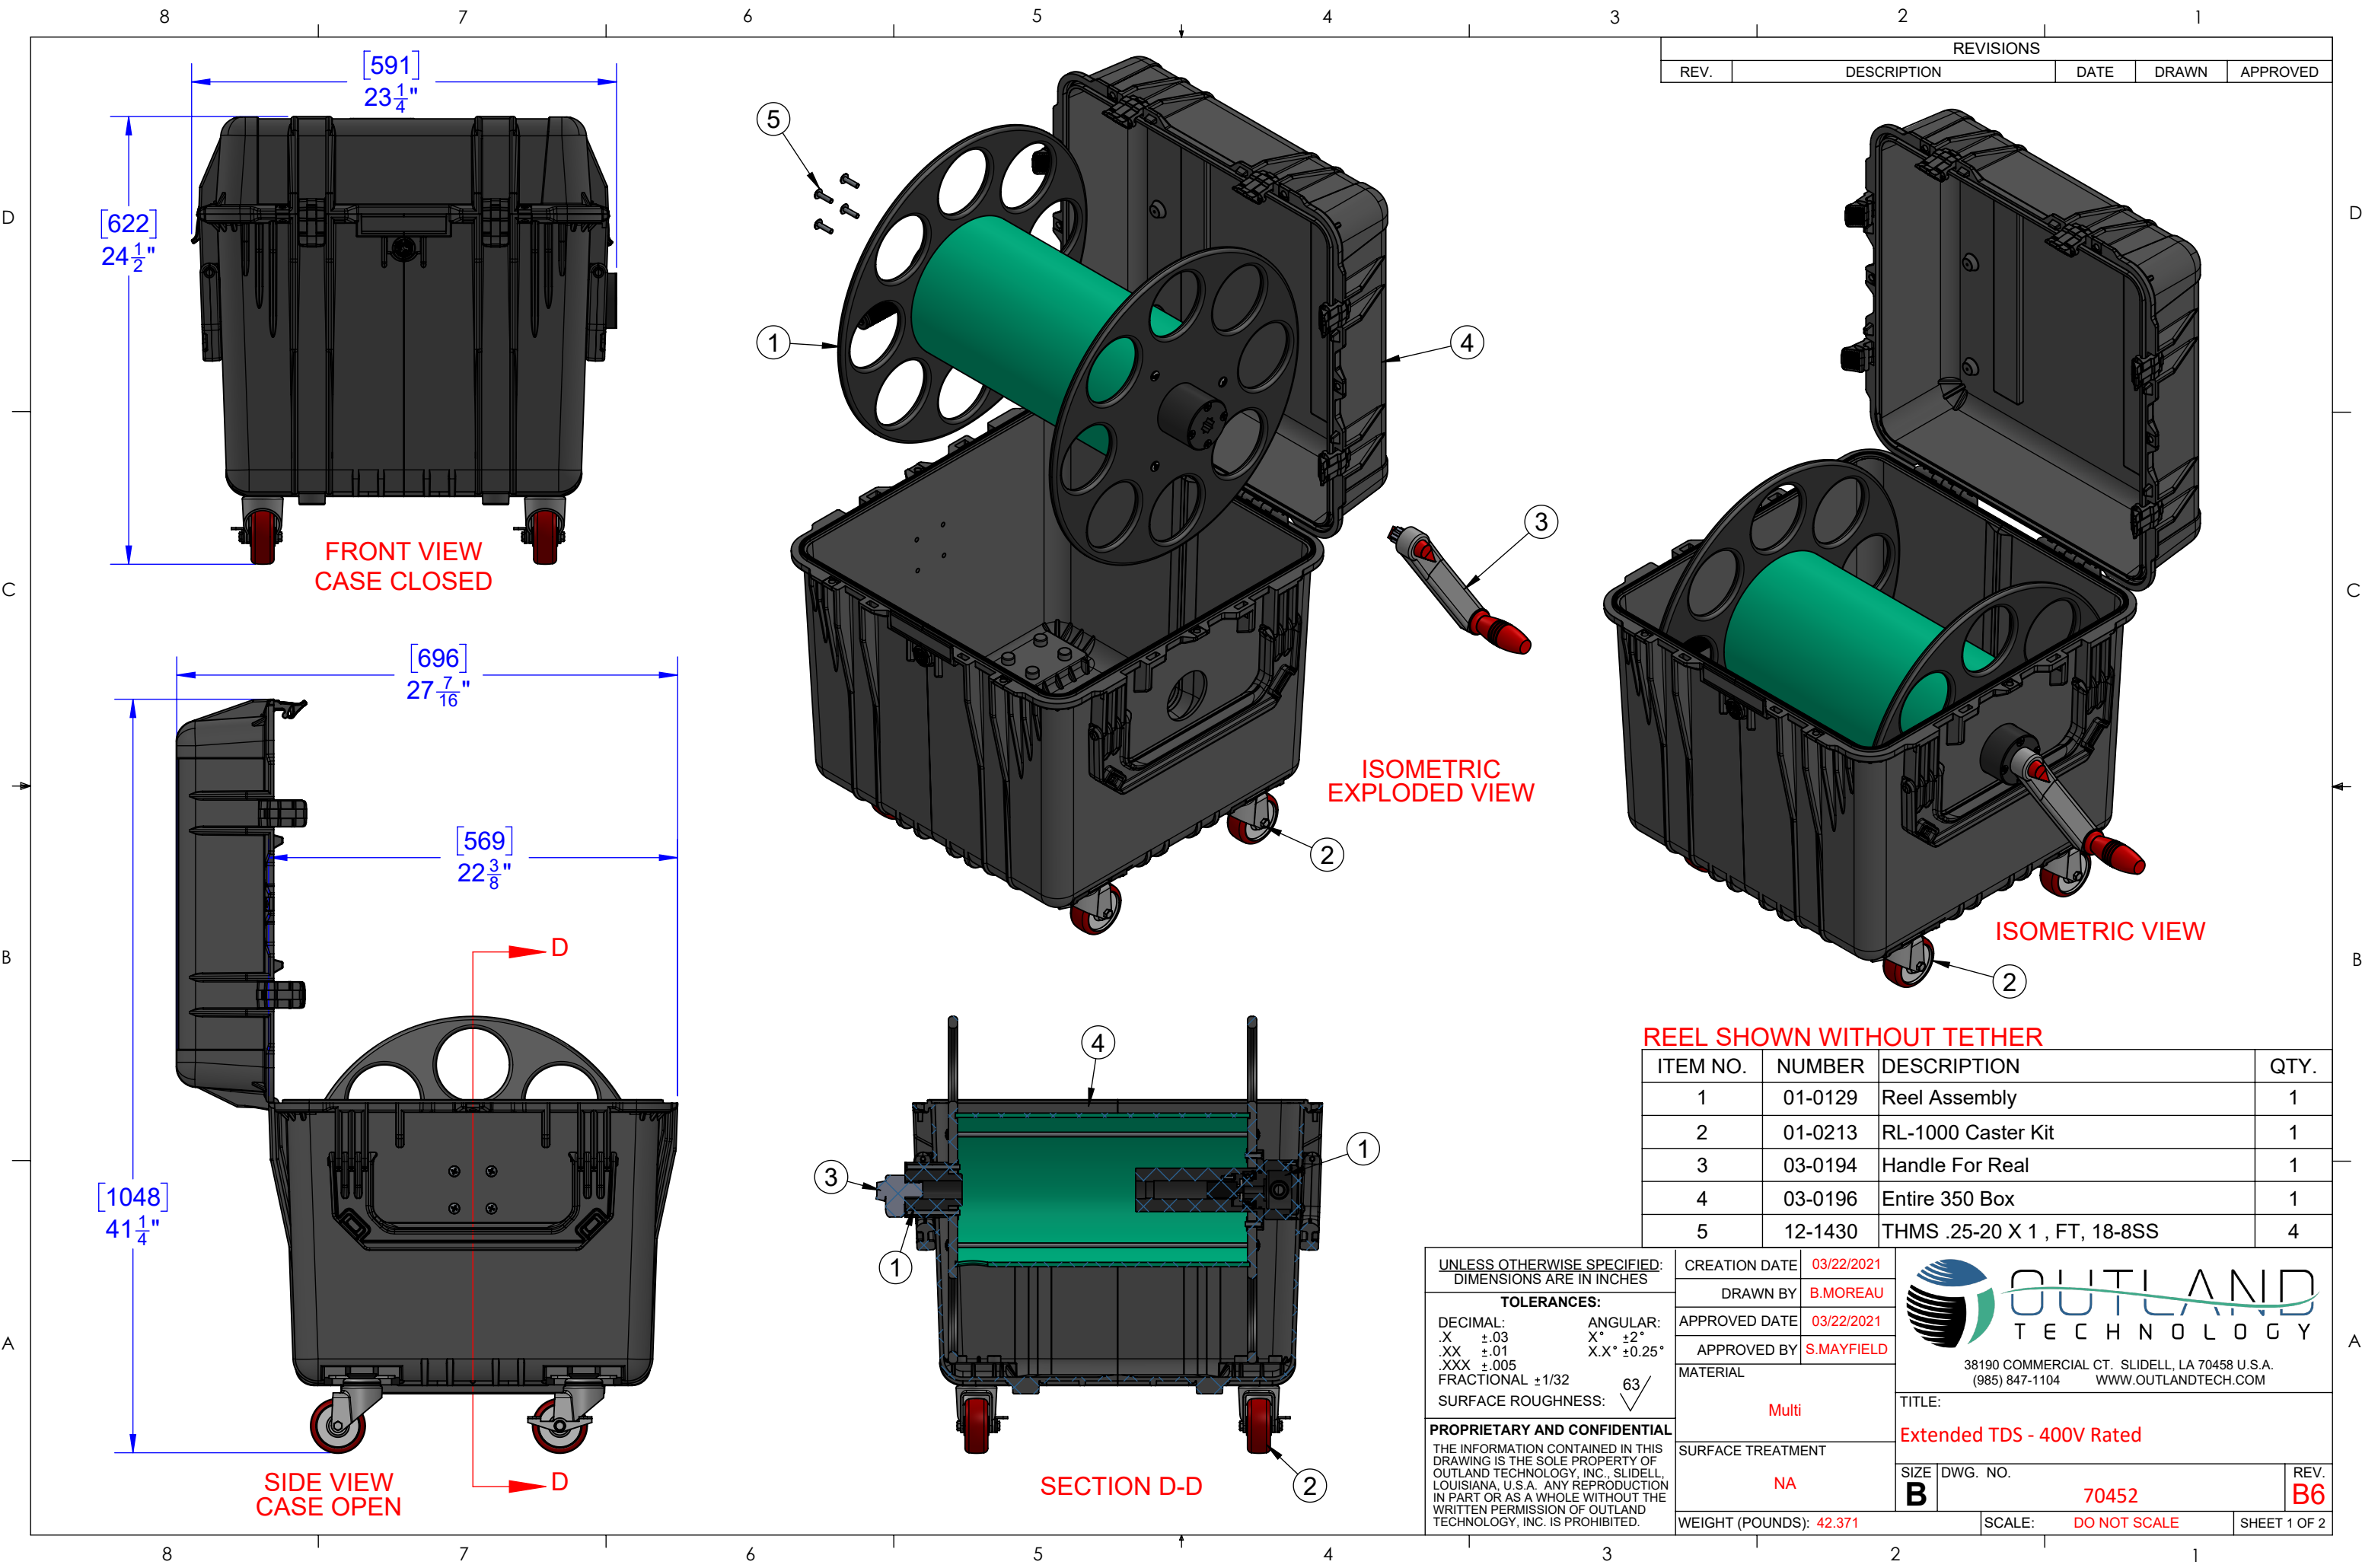

REVISIONS				
REV.	DESCRIPTION	DATE	DRAWN	APPROVED

REEL SHOWN WITHOUT TETHER

ITEM NO.	NUMBER	DESCRIPTION	QTY.
1	01-0129	Reel Assembly	1
2	01-0213	RL-1000 Caster Kit	1
3	03-0194	Handle For Real	1
4	03-0196	Entire 350 Box	1
5	12-1430	THMS .25-20 X 1 , FT, 18-8SS	4

UNLESS OTHERWISE SPECIFIED:
DIMENSIONS ARE IN INCHES

TOLERANCES:

DECIMAL:	ANGULAR:
.X ±.03	X° ±2°
.XX ±.01	X.X° ±0.25°
.XXX ±.005	
FRACTIONAL ±1/32	
SURFACE ROUGHNESS: 63/	

PROPRIETARY AND CONFIDENTIAL

THE INFORMATION CONTAINED IN THIS DRAWING IS THE SOLE PROPERTY OF OUTLAND TECHNOLOGY, INC., SLIDELL, LOUISIANA, U.S.A. ANY REPRODUCTION IN PART OR AS A WHOLE WITHOUT THE WRITTEN PERMISSION OF OUTLAND TECHNOLOGY, INC. IS PROHIBITED.


CREATION DATE	03/22/2021
DRAWN BY	B.MOREAU
APPROVED DATE	03/22/2021
APPROVED BY	S.MAYFIELD
MATERIAL	Multi
SURFACE TREATMENT	NA
WEIGHT (POUNDS):	42.371

TITLE:	Extended TDS - 400V Rated
SIZE	B
DWG. NO.	70452
SCALE:	DO NOT SCALE

OUTLAND TECHNOLOGY

38190 COMMERCIAL CT. SLIDELL, LA 70458 U.S.A.
(985) 847-1104 WWW.OUTLANDTECH.COM

REV.	B6
SHEET 1 OF 2	

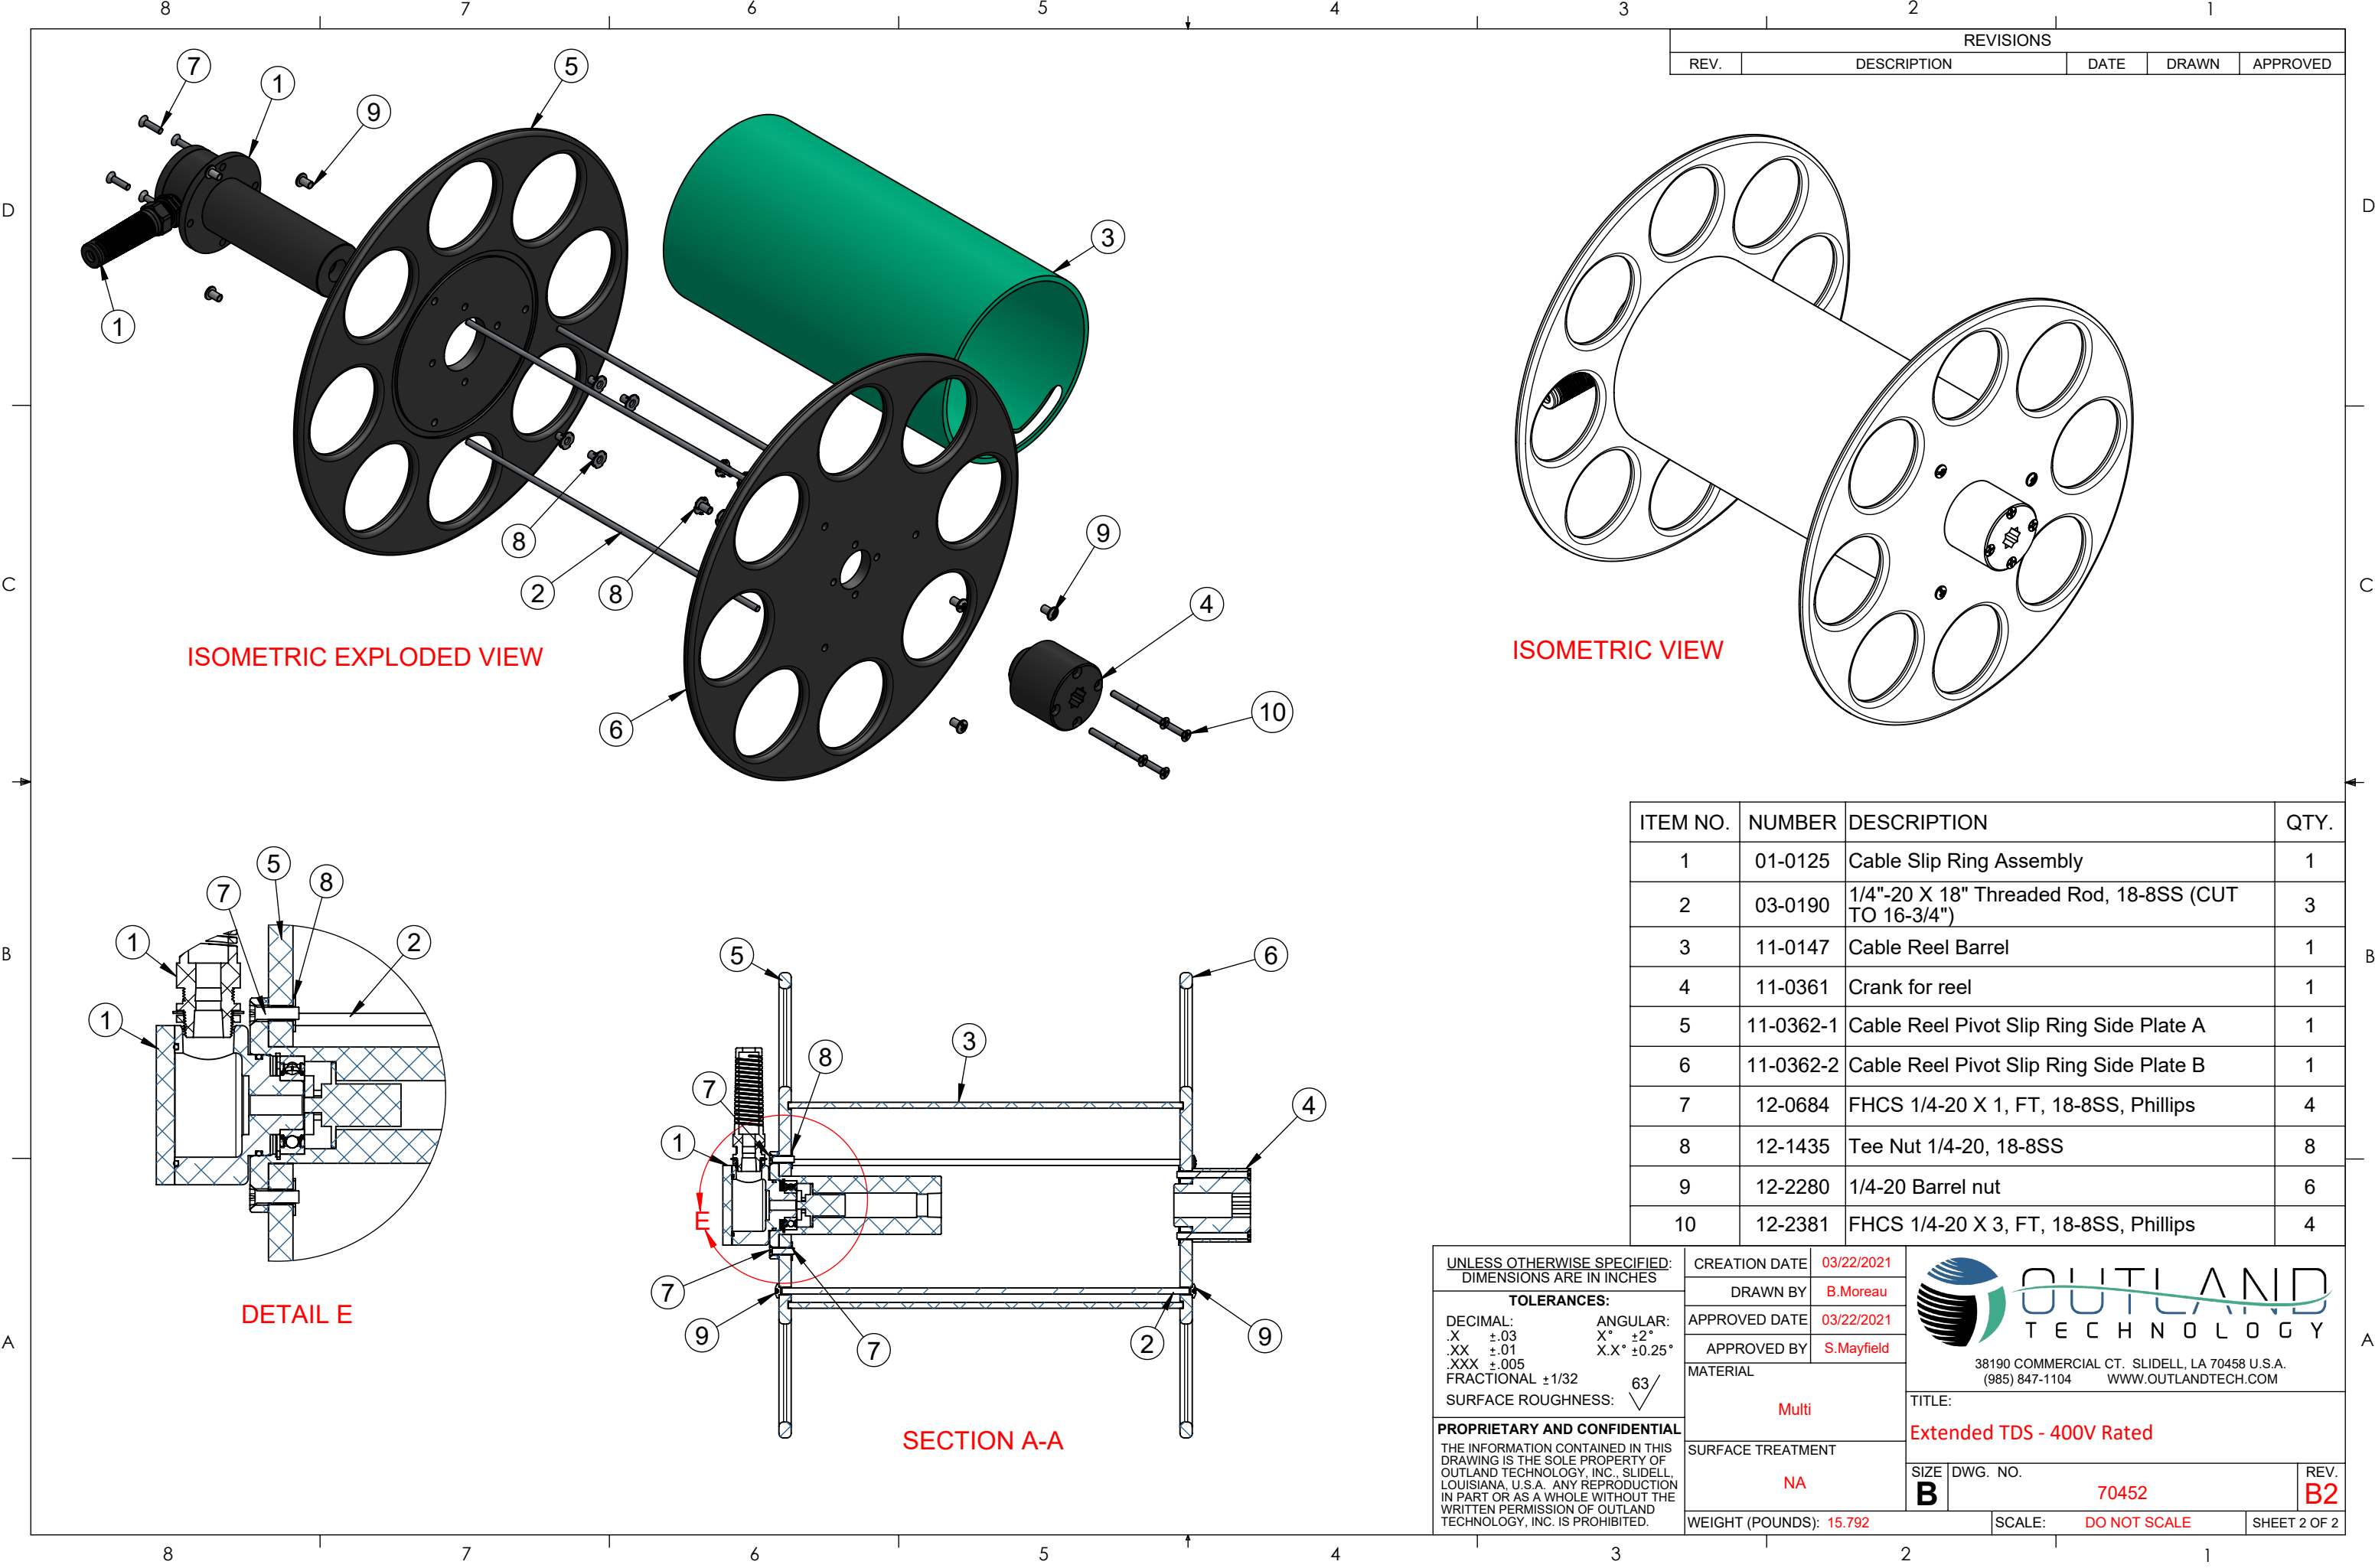

REVISIONS				
REV.	DESCRIPTION	DATE	DRAWN	APPROVED

ITEM NO.	NUMBER	DESCRIPTION	QTY.
1	01-0125	Cable Slip Ring Assembly	1
2	03-0190	1/4"-20 X 18" Threaded Rod, 18-8SS (CUT TO 16-3/4")	3
3	11-0147	Cable Reel Barrel	1
4	11-0361	Crank for reel	1
5	11-0362-1	Cable Reel Pivot Slip Ring Side Plate A	1
6	11-0362-2	Cable Reel Pivot Slip Ring Side Plate B	1
7	12-0684	FHCS 1/4-20 X 1, FT, 18-8SS, Phillips	4
8	12-1435	Tee Nut 1/4-20, 18-8SS	8
9	12-2280	1/4-20 Barrel nut	6
10	12-2381	FHCS 1/4-20 X 3, FT, 18-8SS, Phillips	4

UNLESS OTHERWISE SPECIFIED: DIMENSIONS ARE IN INCHES TOLERANCES: DECIMAL: .X ±.03 .XX ±.01 .XXX ±.005 FRACTIONAL ±1/32 SURFACE ROUGHNESS: 63/√ PROPRIETARY AND CONFIDENTIAL THE INFORMATION CONTAINED IN THIS DRAWING IS THE SOLE PROPERTY OF OUTLAND TECHNOLOGY, INC., SLIDELL, LOUISIANA, U.S.A. ANY REPRODUCTION IN PART OR AS A WHOLE WITHOUT THE WRITTEN PERMISSION OF OUTLAND TECHNOLOGY, INC. IS PROHIBITED.	CREATION DATE	03/22/2021	 38190 COMMERCIAL CT. SLIDELL, LA 70458 U.S.A. (985) 847-1104 WWW.OUTLANDTECH.COM
	DRAWN BY	B.Moreau	
	APPROVED DATE	03/22/2021	
	APPROVED BY	S.Mayfield	
	MATERIAL	Multi	
SURFACE TREATMENT	NA		SIZE DWG. NO. REV. B 70452 B2
WEIGHT (POUNDS): 15.792		SCALE: DO NOT SCALE	
SHEET 2 OF 2			

