
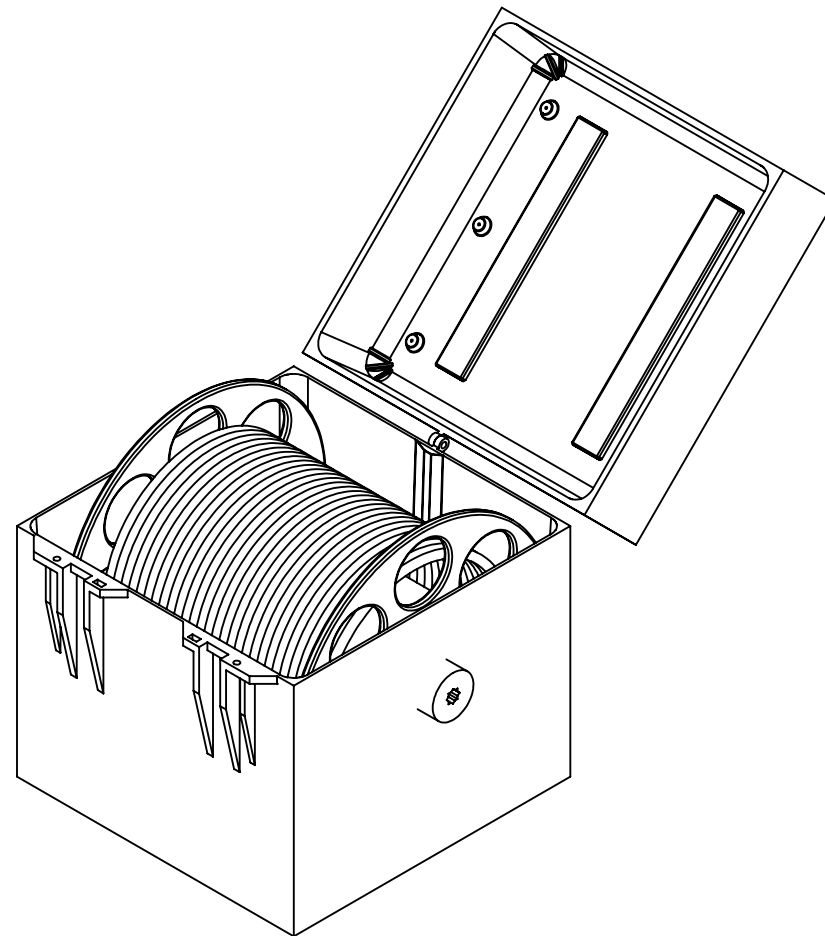


REVISIONS				
ZONE	REV.	DESCRIPTION	DATE	APPROVED
---	A	APPROVED	03/17/2021	MW

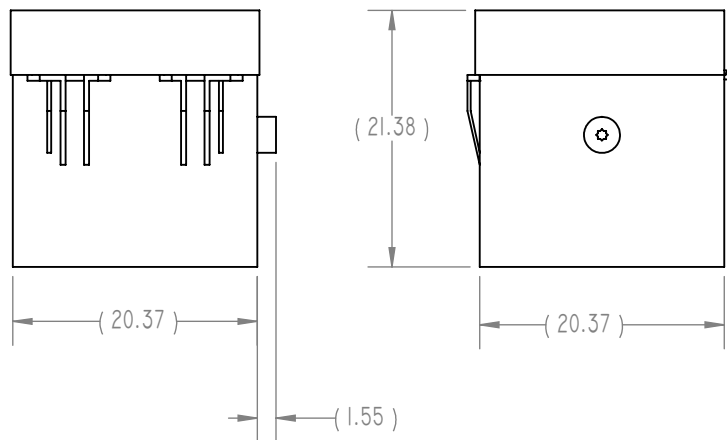

ALL DIMENSIONS ARE IN INCHES
UNLESS OTHERWISE SPECIFIED
INTERPRET DRAWING PER
ASME Y14.5-1994

REMOVE ALL BURRS AND
BREAK SHARP EDGES

TOLERANCES UNLESS
OTHERWISE SPECIFIED:

X.X ±0.03
X.XX ±0.010
X.XXX ±0.005
FRACTIONS ±1/16
ANGLES ±0.5

VideoRay

THIRD ANGLE

DRN: MW 03/17/2021
CHK: MW 03/17/2021
APP: MW 03/17/2021

212 EAST HIGH STREET, POTTSTOWN, PA 19464
USATEL: +1 610-458-3000 FAX: +1 610-458-3010
WWW.VIDEORAY.COM

TITLE: EXTENDED TDS - 400V RATED
PART NO: 70452 SCALE:
MATERIAL:
SHEET TITLE: DRAWING WEIGHT:
REV: A STATUS: PRODUCTION SIZE: A SHEET: 1 OF 1

NOTICE OF PROPRIETARY INFORMATION

THE INFORMATION CONTAINED IN THIS DRAWING IS THE SOLE PROPERTY
OF VIDEORAY, LLC. ANY REPRODUCTION IN PART OR AS A WHOLE
WITHOUT THE WRITTEN PERMISSION OF VIDEORAY, LLC IS PROHIBITED.