

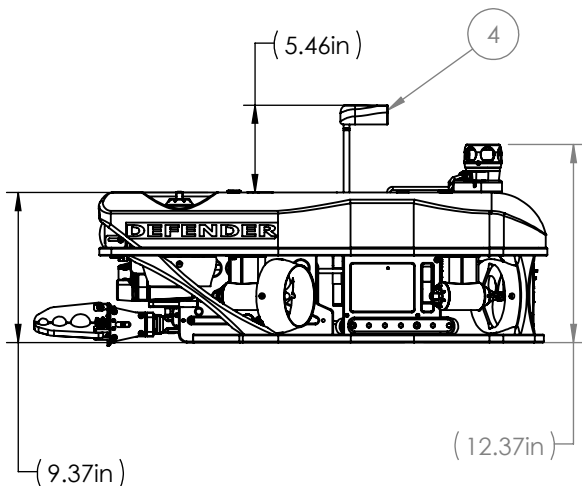
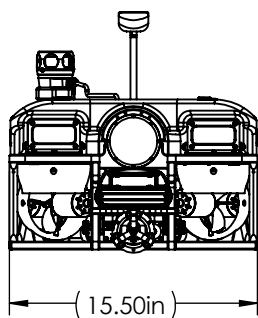
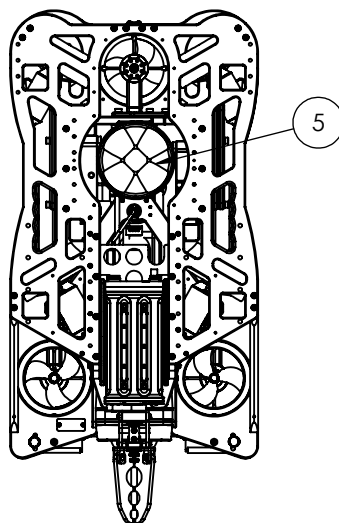


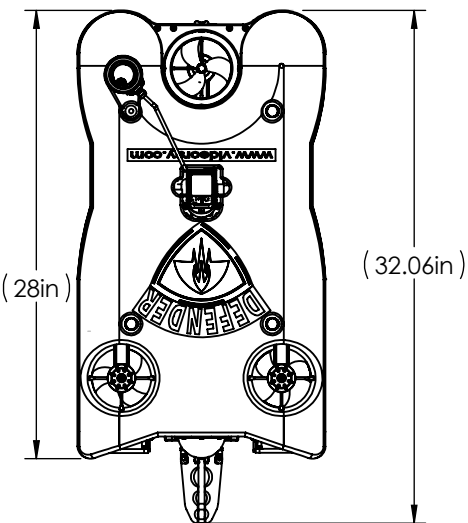

REVISIONS			
REV.	DESCRIPTION	DATE	APPROVED
A	APPROVED	2/27/2019	MW
B	ADDED USBL KIT	9/28/2020	MW

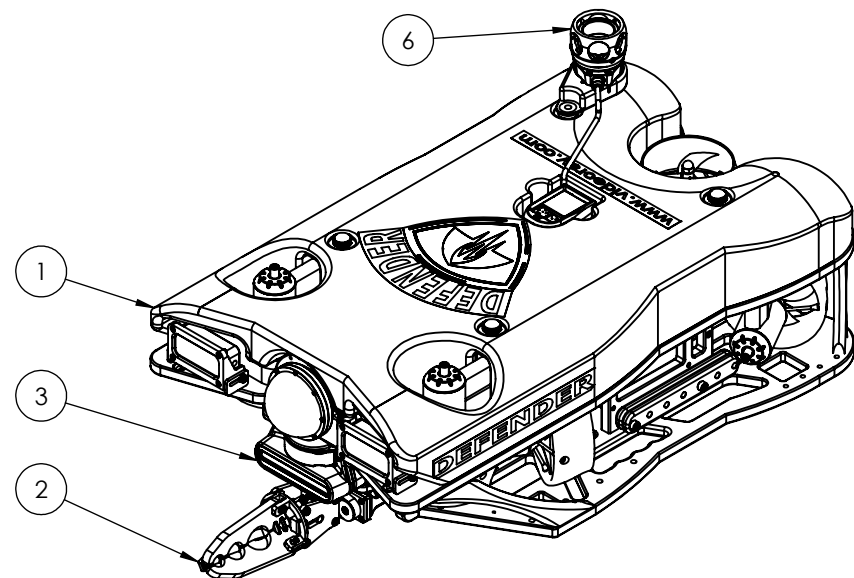

ITEM NO.	PART NUMBER	DESCRIPTION	QTY.
1	70844	MSS Defender Vehicle No Payload	1
2	70824	MSS ROTATING MANIP INTEGRATION KIT	1
3	71047	MSS DEFENDER KIT OCULUS SONAR, 750d	1
4	71046	MSS DEFENDER KIT GPS SYSTEM	1
5	71044	MSS DEFENDER KIT NORTEK DVL 300M	1
6	71162	MSS Defender Kit Blueprint USBL System	1

		212 EAST HIGH STREET, POTTSTOWN, PA 19464 USATEL: +1 610-458-3000 FAX: +1 610-458-3010 WWW.VIDEORAY.COM	
		TITLE: MSS Defender Vehicle	
THIRD ANGLE		PART NO: 70743	SCALE:
DRN: MW	7/3/2018	MATERIAL:	
CHK: JV	9/28/2018	SHEET TITLE: Sheet1	WEIGHT: -
APP: MW	2/22/2019	REV: B	STATUS: Production
		SIZE: A	SHEET: 1 OF 1