


PLOT DATE: 7/8/2022 12:45:07 PM

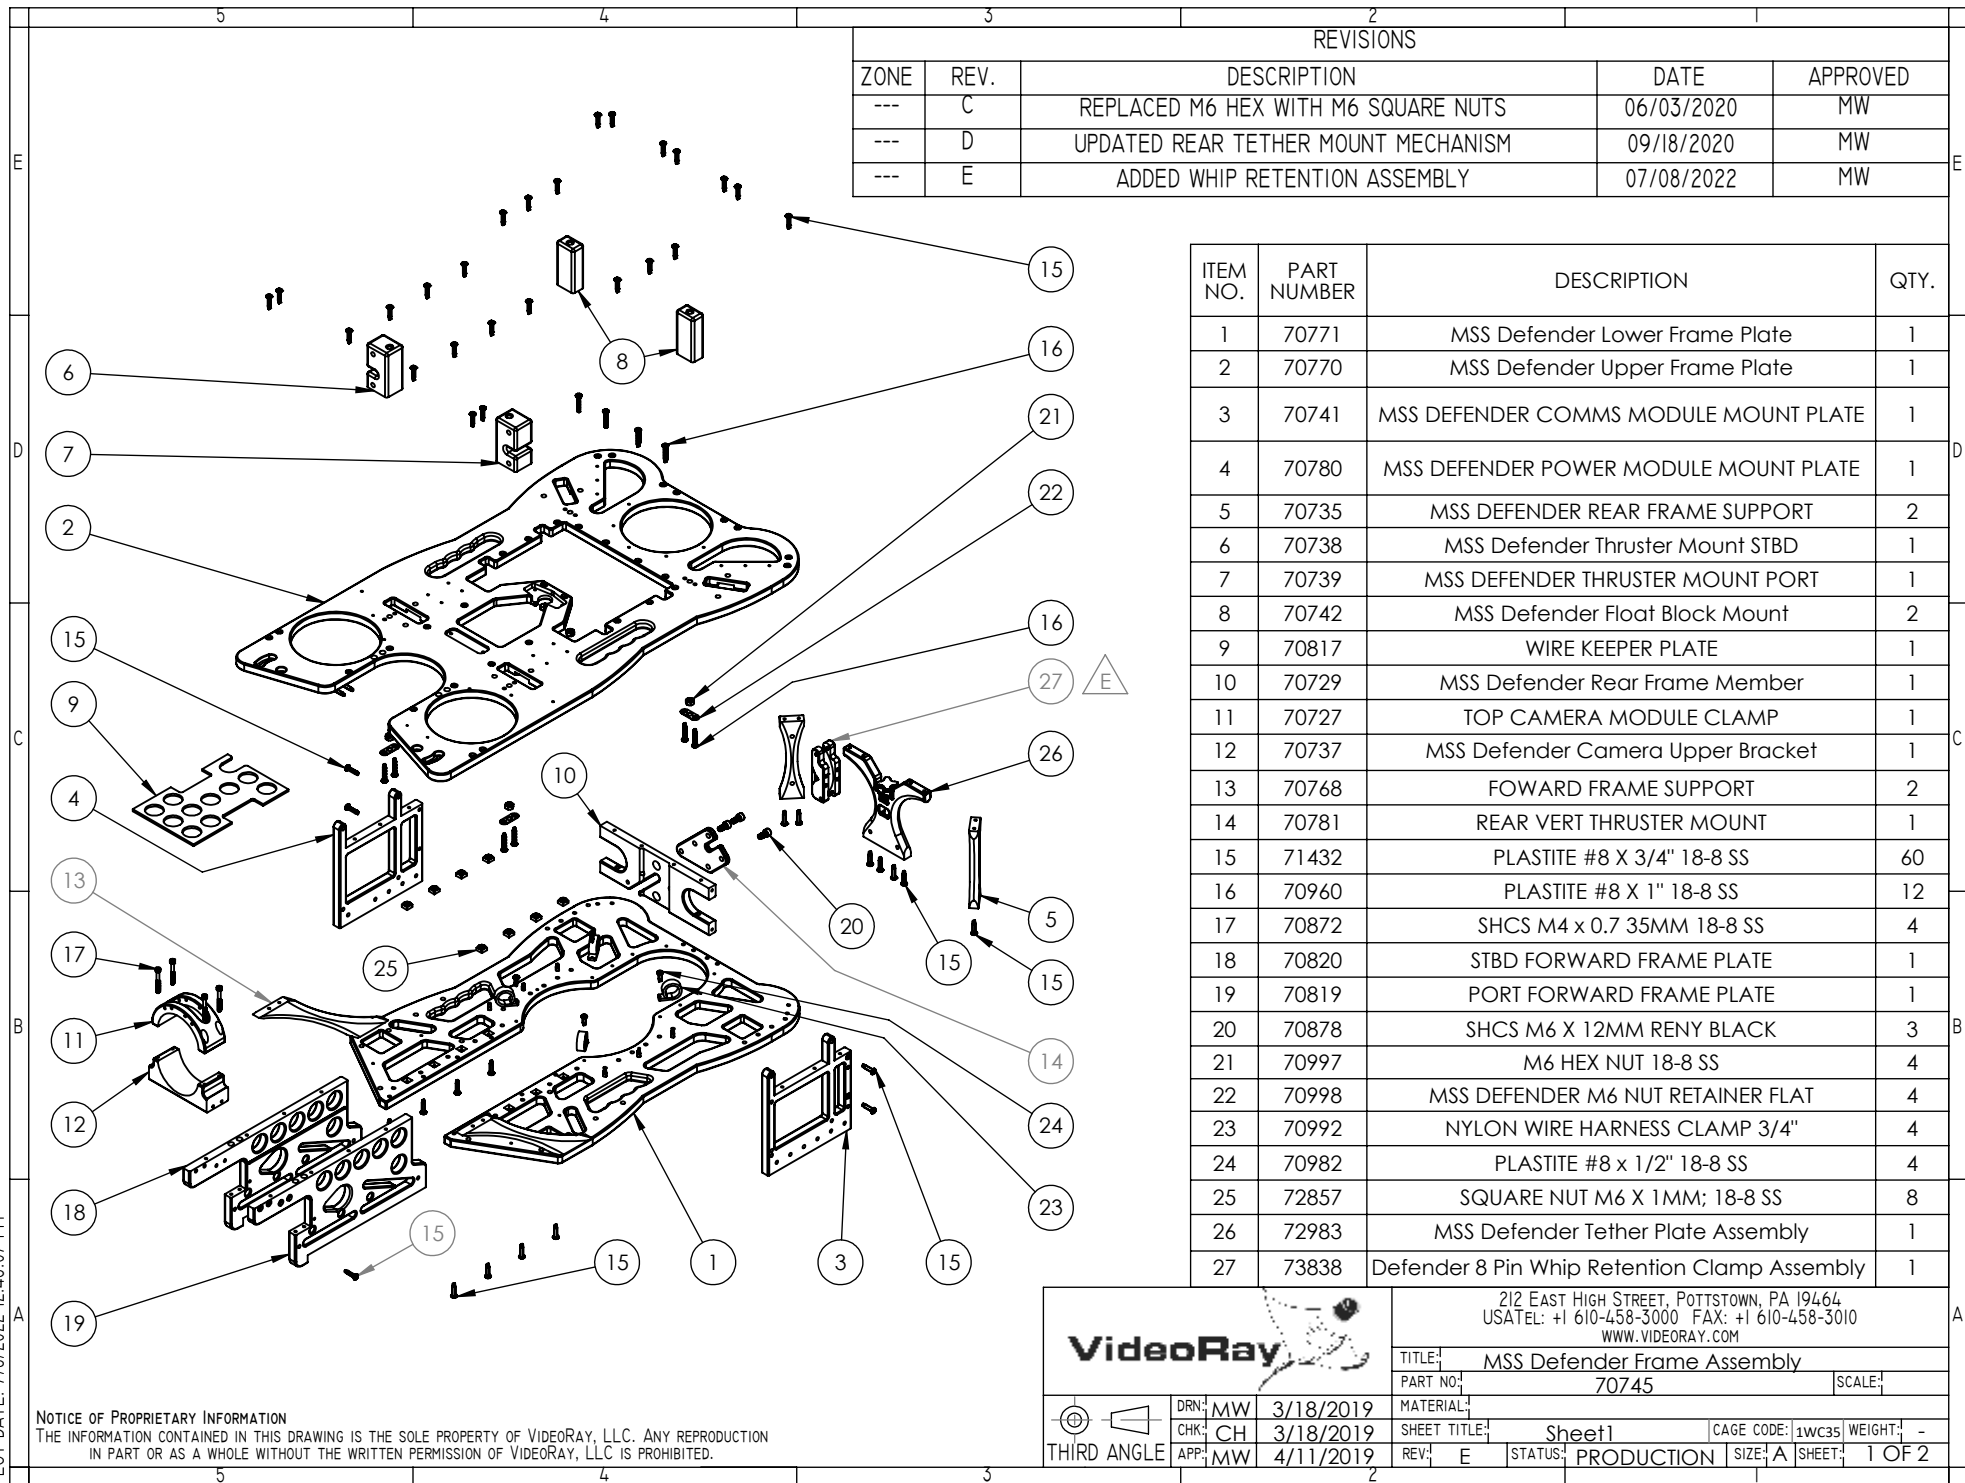



REVISIONS				
ZONE	REV.	DESCRIPTION	DATE	APPROVED
---	C	REPLACED M6 HEX WITH M6 SQUARE NUTS	06/03/2020	MW
---	D	UPDATED REAR TETHER MOUNT MECHANISM	09/18/2020	MW
---	E	ADDED WHIP RETENTION ASSEMBLY	07/08/2022	MW

ITEM NO.	PART NUMBER	DESCRIPTION	QTY.
1	70771	MSS Defender Lower Frame Plate	1
2	70770	MSS Defender Upper Frame Plate	1
3	70741	MSS DEFENDER COMMS MODULE MOUNT PLATE	1
4	70780	MSS DEFENDER POWER MODULE MOUNT PLATE	1
5	70735	MSS DEFENDER REAR FRAME SUPPORT	2
6	70738	MSS Defender Thruster Mount STBD	1
7	70739	MSS DEFENDER THRUSTER MOUNT PORT	1
8	70742	MSS Defender Float Block Mount	2
9	70817	WIRE KEEPER PLATE	1
10	70729	MSS Defender Rear Frame Member	1
11	70727	TOP CAMERA MODULE CLAMP	1
12	70737	MSS Defender Camera Upper Bracket	1
13	70768	FORWARD FRAME SUPPORT	2
14	70781	REAR VERT THRUSTER MOUNT	1
15	71432	PLASTITE #8 X 3/4" 18-8 SS	60
16	70960	PLASTITE #8 X 1" 18-8 SS	12
17	70872	SHCS M4 x 0.7 35MM 18-8 SS	4
18	70820	STBD FORWARD FRAME PLATE	1
19	70819	PORT FORWARD FRAME PLATE	1
20	70878	SHCS M6 X 12MM RENY BLACK	3
21	70997	M6 HEX NUT 18-8 SS	4
22	70998	MSS DEFENDER M6 NUT RETAINER FLAT	4
23	70992	NYLON WIRE HARNESS CLAMP 3/4"	4
24	70982	PLASTITE #8 x 1/2" 18-8 SS	4
25	72857	SQUARE NUT M6 X 1MM; 18-8 SS	8
26	72983	MSS Defender Tether Plate Assembly	1
27	73838	Defender 8 Pin Whip Retention Clamp Assembly	1



NOTICE OF PROPRIETARY INFORMATION
THE INFORMATION CONTAINED IN THIS DRAWING IS THE SOLE PROPERTY OF VideoRAY, LLC. ANY REPRODUCTION
IN PART OR AS A WHOLE WITHOUT THE WRITTEN PERMISSION OF VideoRAY, LLC IS PROHIBITED.

VideoRay		212 EAST HIGH STREET, POTTSTOWN, PA 19464 USATEL: +1 610-458-3000 FAX: +1 610-458-3010 WWW.VIDEORAY.COM	
		TITLE: MSS Defender Frame Assembly	
PART NO: 70745		SCALE:	
MATERIAL:		SHEET TITLE: Sheet1	
CAGE CODE: 1WC35		WEIGHT: -	
REV: E		STATUS: PRODUCTION	
SIZE: A		SHEET: 1 OF 2	



PLOT DATE: 7/8/2022 12:45:07 PM

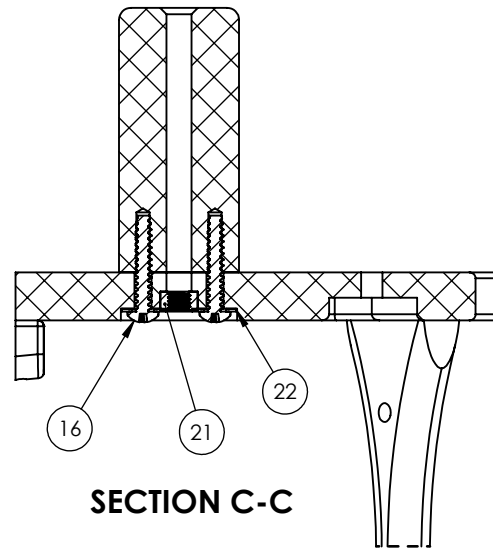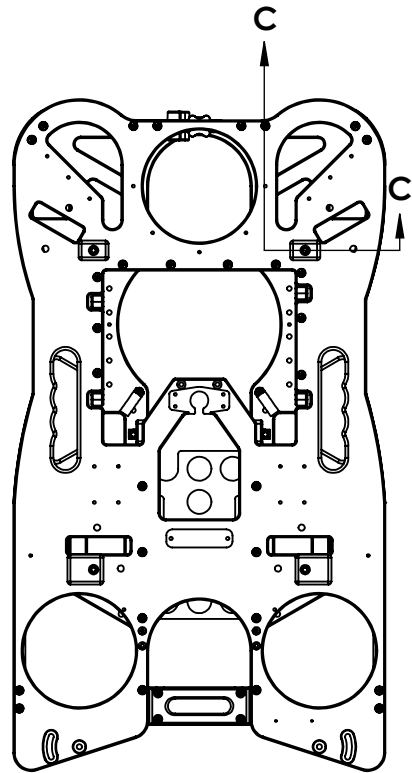

SECTION C-C

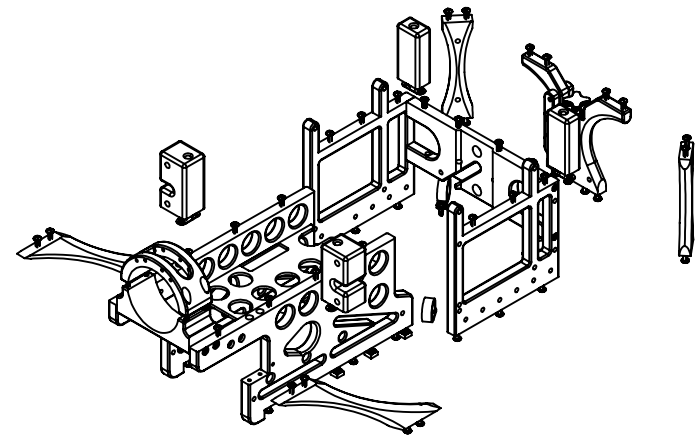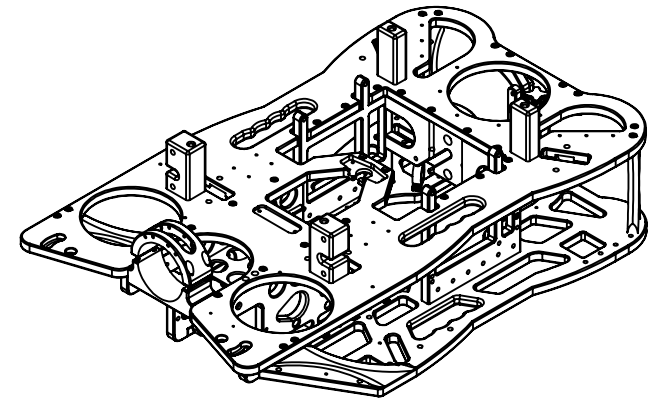

TOP AND BOTTOM PLATE HIDDEN

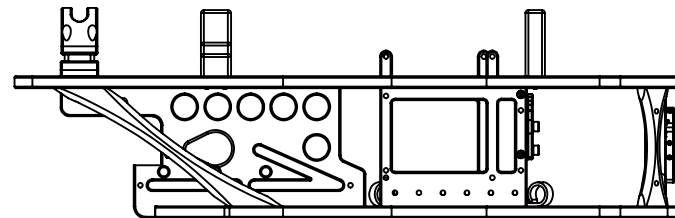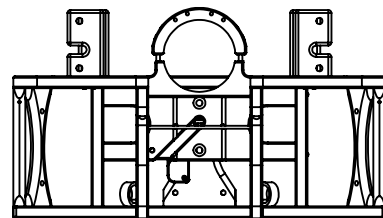

VideoRay



THIRD ANGLE

DRN:	MW	3/18/2019
CHK:	CH	3/18/2019
APP:	MW	4/11/2019

212 EAST HIGH STREET, POTTSTOWN, PA 19464 USATEL: +1 610-458-3000 FAX: +1 610-458-3010 WWW.VIDEORAY.COM			
TITLE: MSS Defender Frame Assembly		SCALE:	
PART NO: 70745			
MATERIAL:			
SHEET TITLE: Sheet2		CAGE CODE: 1WC35	WEIGHT: -
REV: E	STATUS: PRODUCTION	SIZE: A	SHEET: 2 OF 2