


ITEM NO.	PART NUMBER	DESCRIPTION	QTY.
1	70845	MSS GPS Antenna Board	1
2	70931	MSS GPS Antenna Capacitor Housing Lid	1
3	71037	MSS GPS SUPER CAPACITOR	1
4	70930	MSS GPS Antenna Capacitor Housing	1
5	72060	GPS Antenna potting stand	1
6	72053	MSS GPS Receiver Housing	1
7	72000	PLASTITE #6 X 3/4" 18-8 SS	3
8	72090	PHPS 4-40 X 5/8" Black Nylon	2
9	70061	Programmed SPAM Board	1
10	70999	NYLON UNTHREADED SPACER, #4 SCREW X 3/16" LONG	2
11	70080	Generic SPAM Breakout Board	1
12	72059	SPAM Board potting block	1
13	72111	Polyurethane Jacketed Cable, 5mm diameter, 4-core shielded with Drain, 4C-26AWG-F-PU 5.00 BK	1
14	72058	MSS GPS RETAINING RING	1
15	72055	MSS GPS MOUNT	1
16	CW9-001M	Accessory 9 Pin Whip Male	1
17	72057	1/4-20 BALL SPRING PLUNGER	1
18	72056	MSS GPS Vertical Retractability Block	1
19	72054	MSS GPS MAST	1
20	72216	MSS GPS SERIALIZATION STICKER	1
21	70021	Epoxies 20-2621 Clear Urethane Potting (1ml)	1
22	50316	3M DP270 Clear Potting Volume (1ml)	1
23	72215	Black Urethane Resin Potting Epoxy (1ml)	1

ALL DIMENSIONS ARE IN INCHES UNLESS OTHERWISE SPECIFIED INTERPRET DRAWING PER ASME Y14.5-1994
REMOVE ALL BURRS AND BREAK SHARP EDGES

TOLERANCES UNLESS OTHERWISE SPECIFIED:	
X.X	±0.03
X.XX	±0.010
X.XXX	±0.005
FRACTIONS	±1/16
ANGLES	+0.5

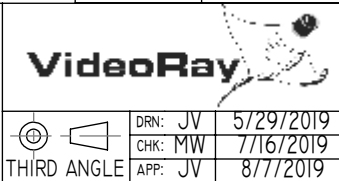

212 EAST HIGH STREET, POTTSTOWN, PA 19464			
USATEL: +1 610-458-3000 FAX: +1 610-458-3010			
WWW.VIDEORAY.COM			
TITLE:		MSS GPS 2.0	
PART NO:		70809	SCALE:
MATERIAL:			
SHEET TITLE:		DRAWING	WEIGHT:
REV: C	STATUS:	PRODUCTION	SHEET: 1 OF 1