


PLOT DATE: 7/8/2022 1:14:34 PM

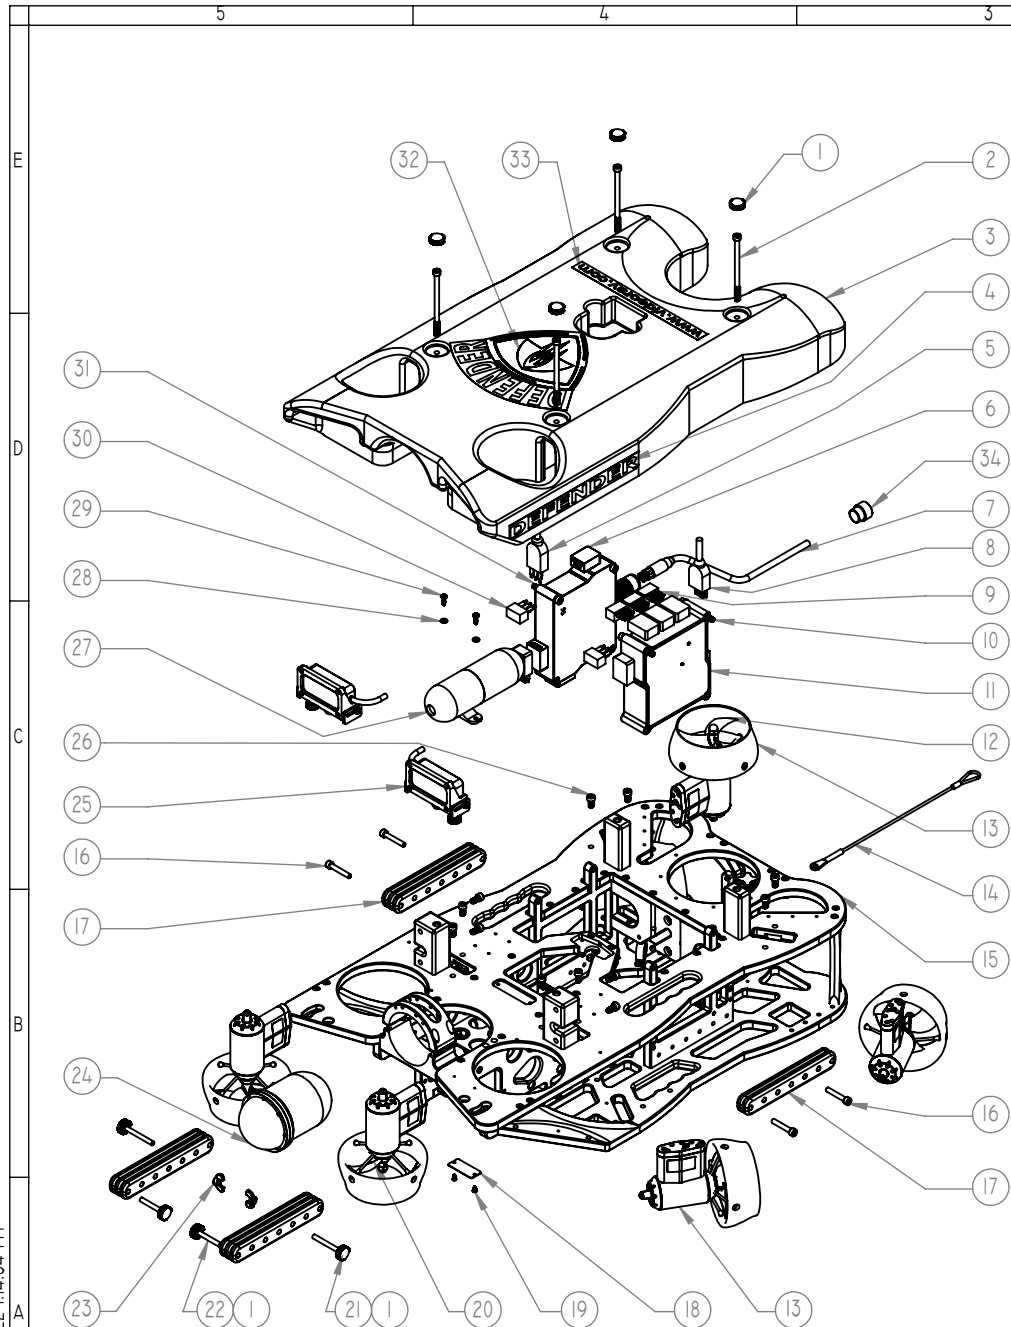

NOTICE OF PROPRIETARY INFORMATION
THE INFORMATION CONTAINED IN THIS DRAWING IS THE SOLE PROPERTY OF VIDEORAY, LLC. ANY REPRODUCTION IN PART OR AS A WHOLE WITHOUT THE WRITTEN PERMISSION OF VIDEORAY, LLC IS PROHIBITED.

REVISIONS				
ZONE	REV.	DESCRIPTION	DATE	APPROVED
---	E	ADDED DUST CAP	6/18/2020	MW
---	F	ADDED WHIP CLAMP AND MOUNT SCREW	3/23/2021	MW
---	G	REMOVED WHIP CLAMP AND MOUNT SCREW	07/08/2022	MW

ITEM NO.	PART NUMBER	DESCRIPTION	QTY.
1	70869	M6 SOCKET HEAD SCREW KNOB BLACK	8
2	70876	SHCS M6 X 100 MM 18-8 SS	4
3	70779	MSS DEFENDER FLOAT	1
4	70937	STICKER MSS DEFENDER TEXT	2
5	70570	5-PIN M TO 5-PIN F EXTENSION CABLE - 21"	1
6	70160	M5 POWER MODULE ASSEMBLY	1
7	DD8-00IMF-ASSM	8 PIN MALE FEMALE WHIP	1
8	70571	9-PIN M TO 9-PIN F EXTENSION CABLE - 21"	1
9	70566	9-PIN M DUMMY PLUG - TRIMMED	3
10	70884	SHCS M6 X 55MM RENY BLACK	4
11	70191	M5 COMMUNICATION MODULE	1
12	70950	95MM 3 BLADE PROPELLOR LEFT 5MM COLLET	4
13	70503	M5 THRUSTER 2.0	7
14	71814	ROV STRAIN RELIEF CABLE - 12" LONG - 18-8 SS NYLON COATED	1
15	70745	MSS DEFENDER FRAME ASSEMBLY	1
16	70886	SHCS M6 X 35 MM 18-8 SS	4
17	70453	MSS BALLAST WEIGHT - 250G	11
18	71094	MSS DEFENDER SERIAL NUMBER BADGE	1
19	70388	TORX PAN HEAD SCREW, 4-20 THREAD, 1/4" LENGTH	2
20	70951	95MM 3 BLADE PROPELLOR RIGHT 5MM COLLET	3
21	71418	SHCS M6 X 50MM 18-8 SS	2
22	71417	SHCS M6 X 40MM 18-8 SS	2
23	71859	WING NUT M6 18-8 SS	2
24	70044	MSS HD CAMERA MODULE - 2000M RATED	1
25	70776	LED LIGHT MOUNT ASSEMBLY	2
26	70878	SHCS M6 X 12MM RENY BLACK	14
27	70273	1 ATM IMU ASSEMBLY	1
28	70865	M4 NYLON FLAT WASHER BLACK	2
29	70982	PLASTITE #8 X 1/2" 18-8 SS	2
30	70565	5-PIN M DUMMY PLUG - TRIMMED	2
31	70885	SHCS M6 X 45MM RENY BLACK	4
32	70936	STICKER MSS DEFENDER BADGE	1
33	70938	STICKER VIDEORAY WWW URL	1
34	THR-ENDCP-M	TETHER 8 PIN PART DUMMY CAP MALE	1

		212 EAST HIGH STREET, POTTSTOWN, PA 19464 USATEL: +1 610-458-3000 FAX: +1 610-458-3010 WWW.VIDEORAY.COM	
		TITLE: MSS DEFENDER VEHICLE NO PAYLOAD	SCALE:
	DRN: MW	7/16/2018	MATERIAL:
	CHK: CH	2/20/2019	SHEET TITLE: SHEET1
	APP: MW	2/21/2019	REV: G
THIRD ANGLE		STATUS: PRODUCTION	WEIGHT: -
		SIZE: A	SHEET: 1 OF 2

PLOT DATE: 7/8/2022 1:14:34 PM

