


PLOT DATE: 7/14/2022 2:46:03 PM

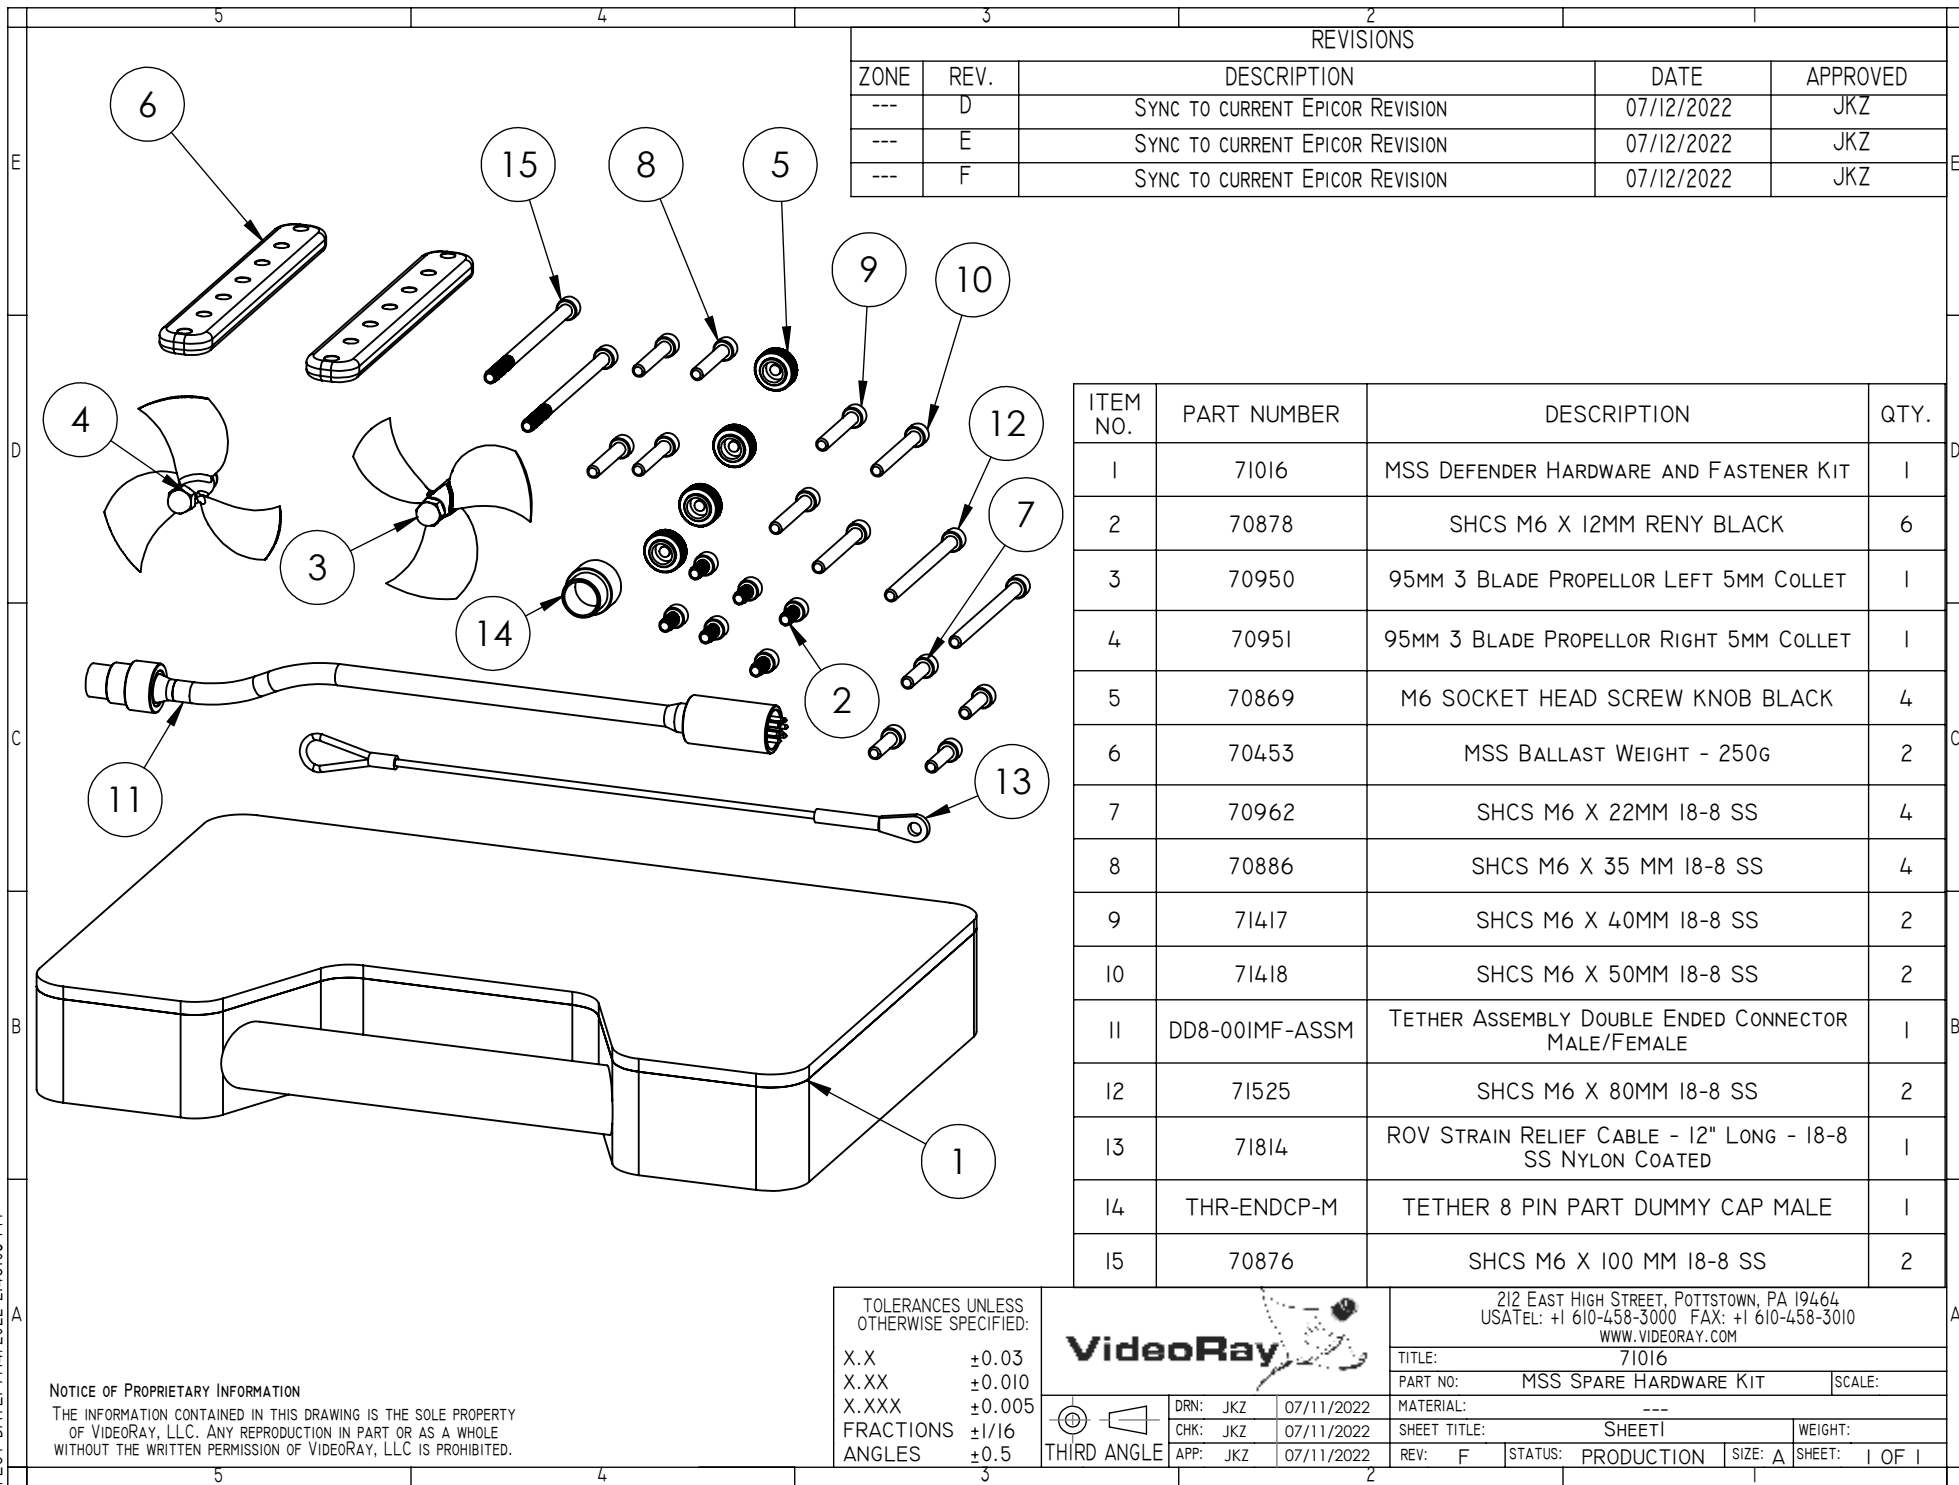

REVISIONS				
ZONE	REV.	DESCRIPTION	DATE	APPROVED
---	D	SYNC TO CURRENT EPICOR REVISION	07/12/2022	JKZ
---	E	SYNC TO CURRENT EPICOR REVISION	07/12/2022	JKZ
---	F	SYNC TO CURRENT EPICOR REVISION	07/12/2022	JKZ

ITEM NO.	PART NUMBER	DESCRIPTION	QTY.
1	71016	MSS DEFENDER HARDWARE AND FASTENER KIT	1
2	70878	SHCS M6 X 12MM RENEY BLACK	6
3	70950	95MM 3 BLADE PROPELLOR LEFT 5MM COLLET	1
4	70951	95MM 3 BLADE PROPELLOR RIGHT 5MM COLLET	1
5	70869	M6 SOCKET HEAD SCREW KNOB BLACK	4
6	70453	MSS BALLAST WEIGHT - 250G	2
7	70962	SHCS M6 X 22MM 18-8 SS	4
8	70886	SHCS M6 X 35 MM 18-8 SS	4
9	71417	SHCS M6 X 40MM 18-8 SS	2
10	71418	SHCS M6 X 50MM 18-8 SS	2
11	DD8-00IMF-ASSM	TETHER ASSEMBLY DOUBLE ENDED CONNECTOR MALE/FEMALE	1
12	71525	SHCS M6 X 80MM 18-8 SS	2
13	71814	ROV STRAIN RELIEF CABLE - 12" LONG - 18-8 SS NYLON COATED	1
14	THR-ENDCP-M	TETHER 8 PIN PART DUMMY CAP MALE	1
15	70876	SHCS M6 X 100 MM 18-8 SS	2

TOLERANCES UNLESS OTHERWISE SPECIFIED:	
X.X	±0.03
X.XX	±0.010
X.XXX	±0.005
FRACTIONS	±1/16
ANGLES	±0.5



212 EAST HIGH STREET, POTTSTOWN, PA 19464
USATEL: +1 610-458-3000 FAX: +1 610-458-3010
WWW.VIDEORAY.COM

TITLE: 71016	
PART NO: MSS SPARE HARDWARE KIT	SCALE:
MATERIAL: ---	
SHEET TITLE: SHEET	
REV: F	STATUS: PRODUCTION
SIZE: A	SHEET: 1 OF 1

THIRD ANGLE

DRN: JKZ 07/11/2022
CHK: JKZ 07/11/2022
APP: JKZ 07/11/2022

NOTICE OF PROPRIETARY INFORMATION
THE INFORMATION CONTAINED IN THIS DRAWING IS THE SOLE PROPERTY OF VIDEORAY, LLC. ANY REPRODUCTION IN PART OR AS A WHOLE WITHOUT THE WRITTEN PERMISSION OF VIDEORAY, LLC IS PROHIBITED.