


PLOT DATE: 7/27/2022 10:49:03 AM

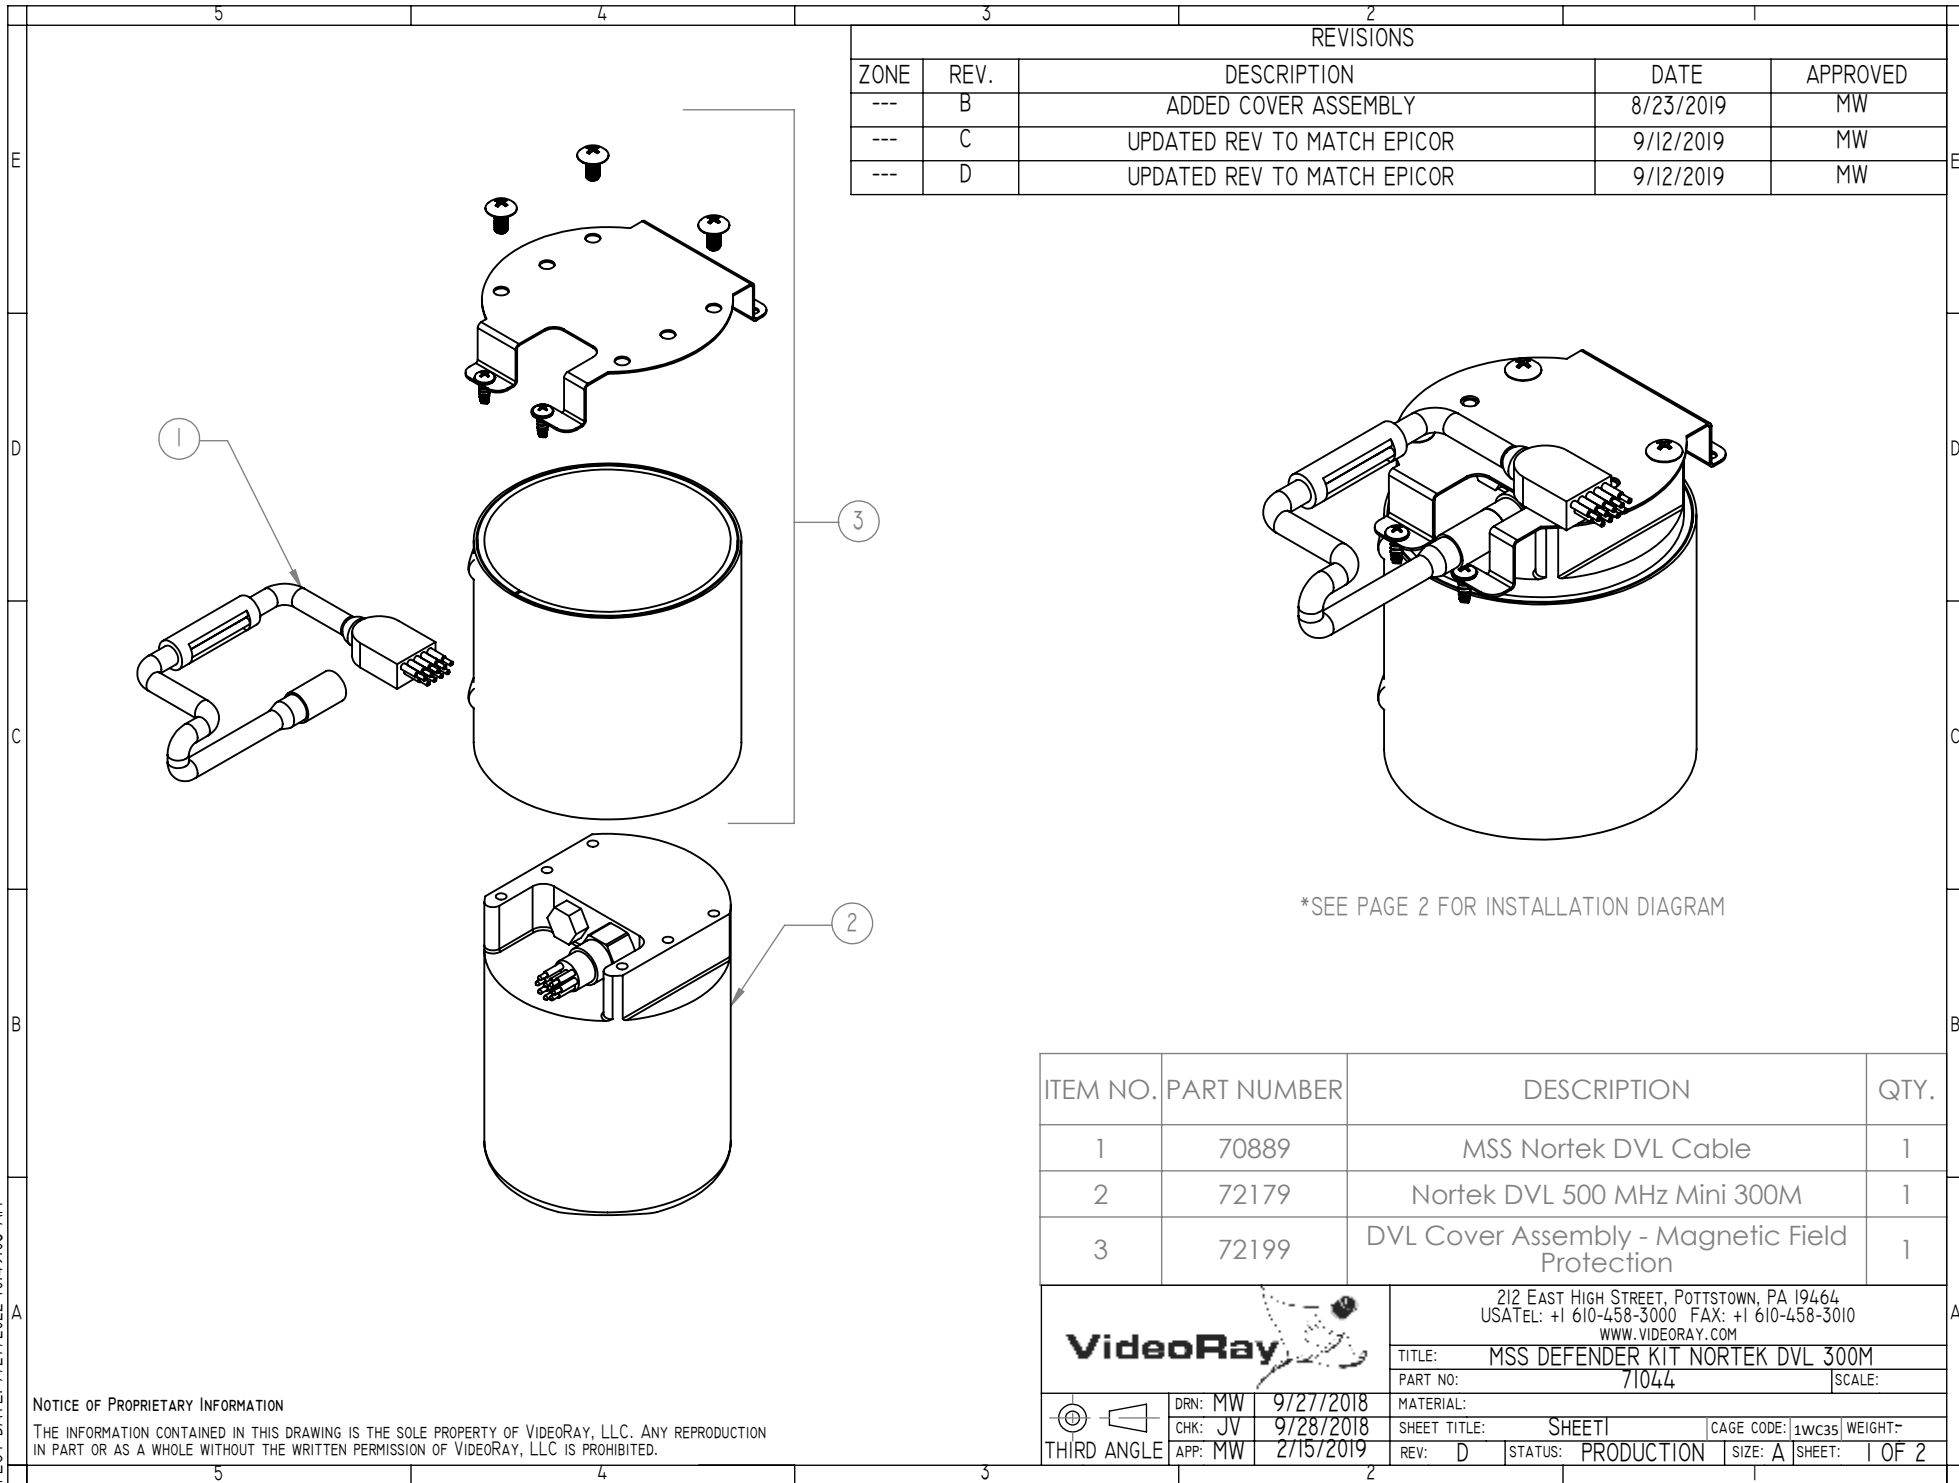

REVISIONS				
ZONE	REV.	DESCRIPTION	DATE	APPROVED
---	B	ADDED COVER ASSEMBLY	8/23/2019	MW
---	C	UPDATED REV TO MATCH EPICOR	9/12/2019	MW
---	D	UPDATED REV TO MATCH EPICOR	9/12/2019	MW



*SEE PAGE 2 FOR INSTALLATION DIAGRAM

ITEM NO.	PART NUMBER	DESCRIPTION	QTY.
1	70889	MSS Nortek DVL Cable	1
2	72179	Nortek DVL 500 MHz Mini 300M	1
3	72199	DVL Cover Assembly - Magnetic Field Protection	1

		212 EAST HIGH STREET, POTTSTOWN, PA 19464 USATEL: +1 610-458-3000 FAX: +1 610-458-3010 WWW.VIDEORAY.COM							
		TITLE: MSS DEFENDER KIT NORTEK DVL 300M							
 THIRD ANGLE		DRN: MW	9/27/2018		MATERIAL:	PART NO: 71044	SCALE:		
		CHK: JV	9/28/2018		SHEET TITLE: SHEET1			CAGE CODE: 1WC35	WEIGHT:
		APP: MW	2/15/2019		REV: D	STATUS: PRODUCTION	SIZE: A	SHEET: 1 OF 2	

NOTICE OF PROPRIETARY INFORMATION
THE INFORMATION CONTAINED IN THIS DRAWING IS THE SOLE PROPERTY OF VideoRay, LLC. ANY REPRODUCTION IN PART OR AS A WHOLE WITHOUT THE WRITTEN PERMISSION OF VideoRay, LLC IS PROHIBITED.

PLOT DATE: 7/27/2022 10:49:03 AM

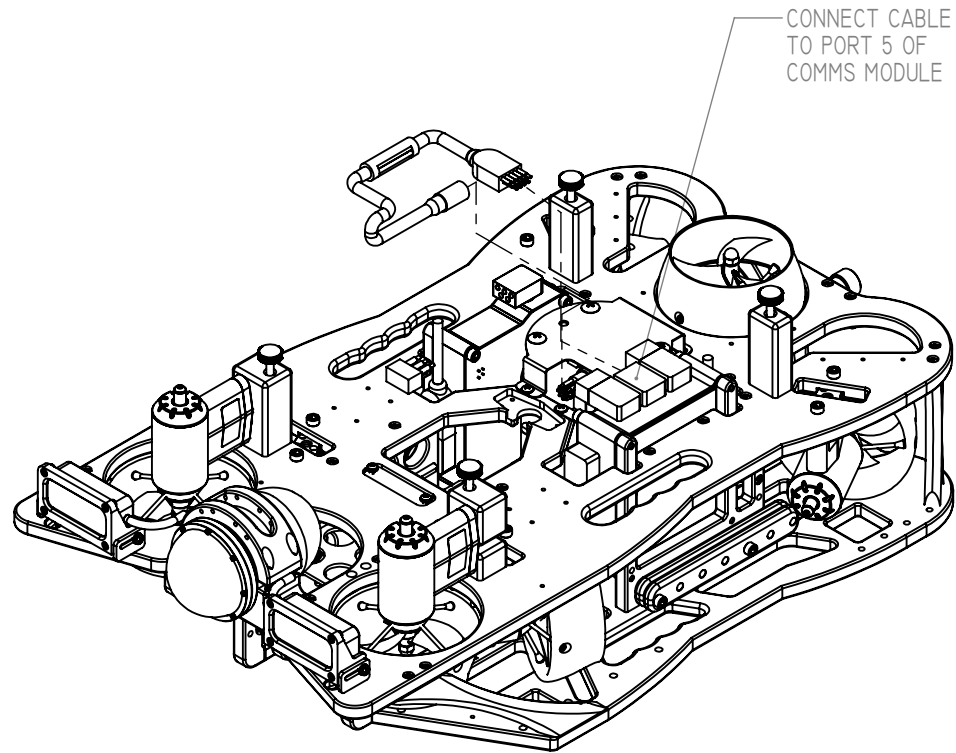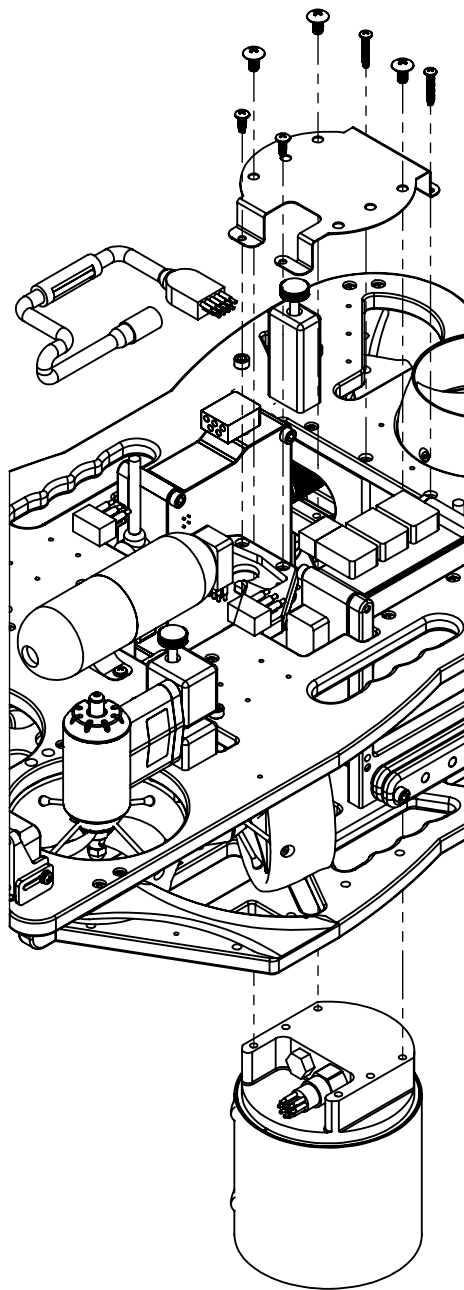

		212 EAST HIGH STREET, POTTSTOWN, PA 19464	
		USATEL: +1 610-458-3000 FAX: +1 610-458-3010	
		WWW.VIDEORAY.COM	
TITLE:		MSS DEFENDER KIT NORTEK DVL 300M	
PART NO:		71044	SCALE:
MATERIAL:			
SHEET TITLE:			
REV: D		STATUS: PRODUCTION	WEIGHT: -
SIZE: A		SHEET: 2 OF 2	

THIRD ANGLE

DRN: MW 9/27/2018
CHK: JV 9/28/2018
APP: MW 2/15/2019