


PLOT DATE: 3/6/2020 4:24:40 PM

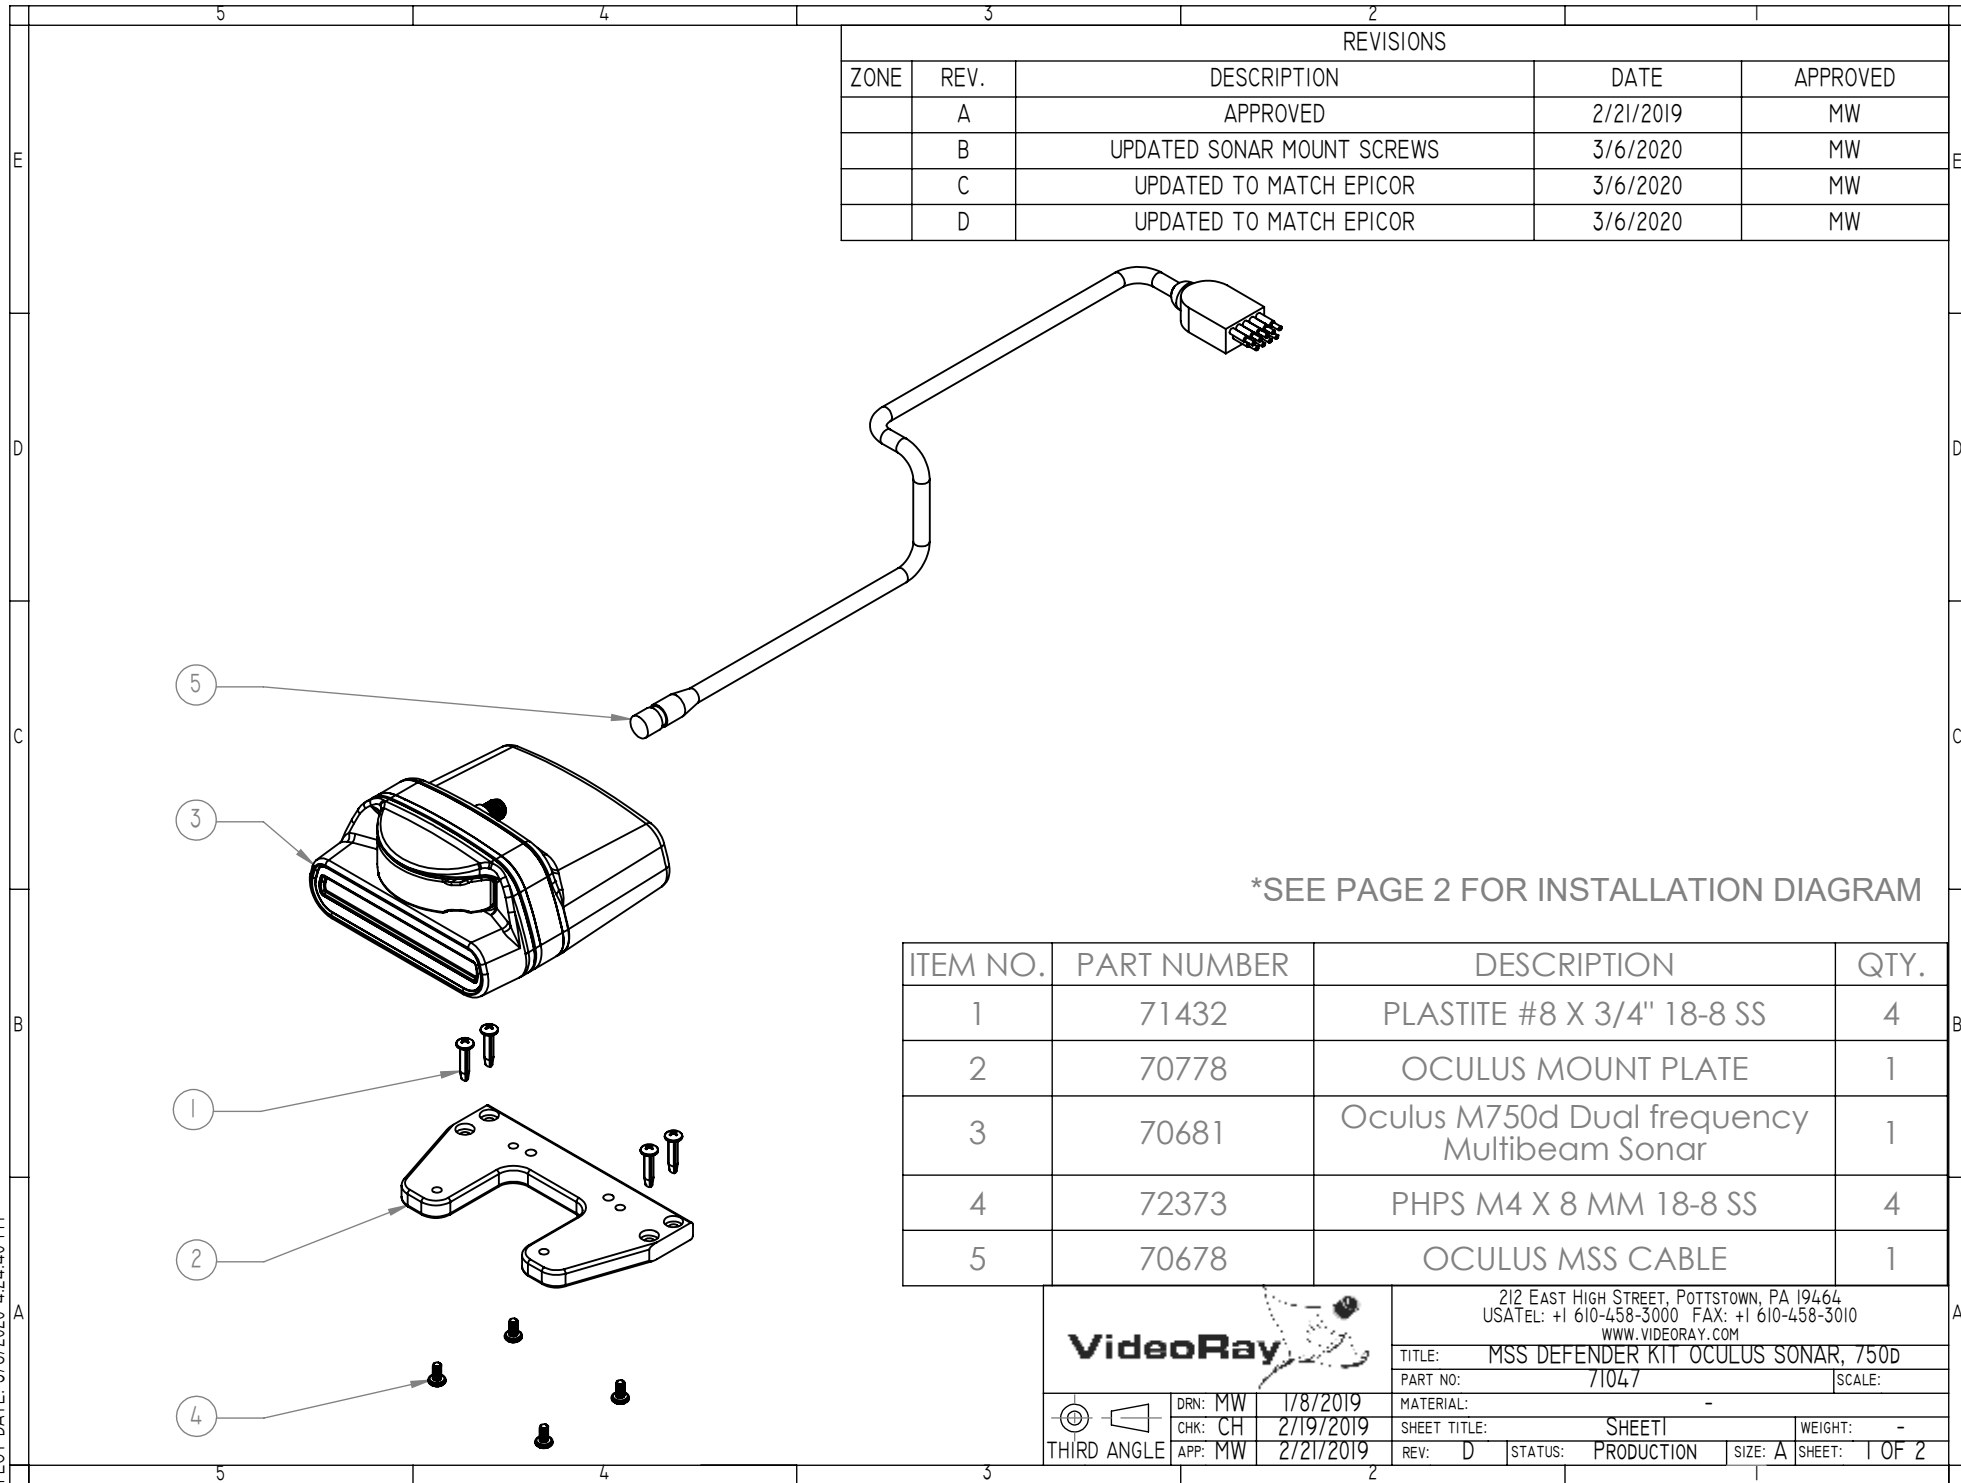

REVISIONS				
ZONE	REV.	DESCRIPTION	DATE	APPROVED
	A	APPROVED	2/21/2019	MW
	B	UPDATED SONAR MOUNT SCREWS	3/6/2020	MW
	C	UPDATED TO MATCH EPICOR	3/6/2020	MW
	D	UPDATED TO MATCH EPICOR	3/6/2020	MW

*SEE PAGE 2 FOR INSTALLATION DIAGRAM

ITEM NO.	PART NUMBER	DESCRIPTION	QTY.
1	71432	PLASTITE #8 X 3/4" 18-8 SS	4
2	70778	OCULUS MOUNT PLATE	1
3	70681	Oculus M750d Dual frequency Multibeam Sonar	1
4	72373	PHPS M4 X 8 MM 18-8 SS	4
5	70678	OCULUS MSS CABLE	1


212 EAST HIGH STREET, POTTSTOWN, PA 19464
 USATEL: +1 610-458-3000 FAX: +1 610-458-3010
 WWW.VIDEORAY.COM

TITLE: MSS DEFENDER KIT OCULUS SONAR, 750d	
PART NO: 71047	SCALE:
MATERIAL: -	
SHEET TITLE: SHEET1	
REV: D	STATUS: PRODUCTION
SIZE: A	SHEET: 1 OF 2

THIRD ANGLE

DRN: MW	1/8/2019
CHK: CH	2/19/2019
APP: MW	2/21/2019

PLOT DATE: 3/6/2020 4:24:40 PM

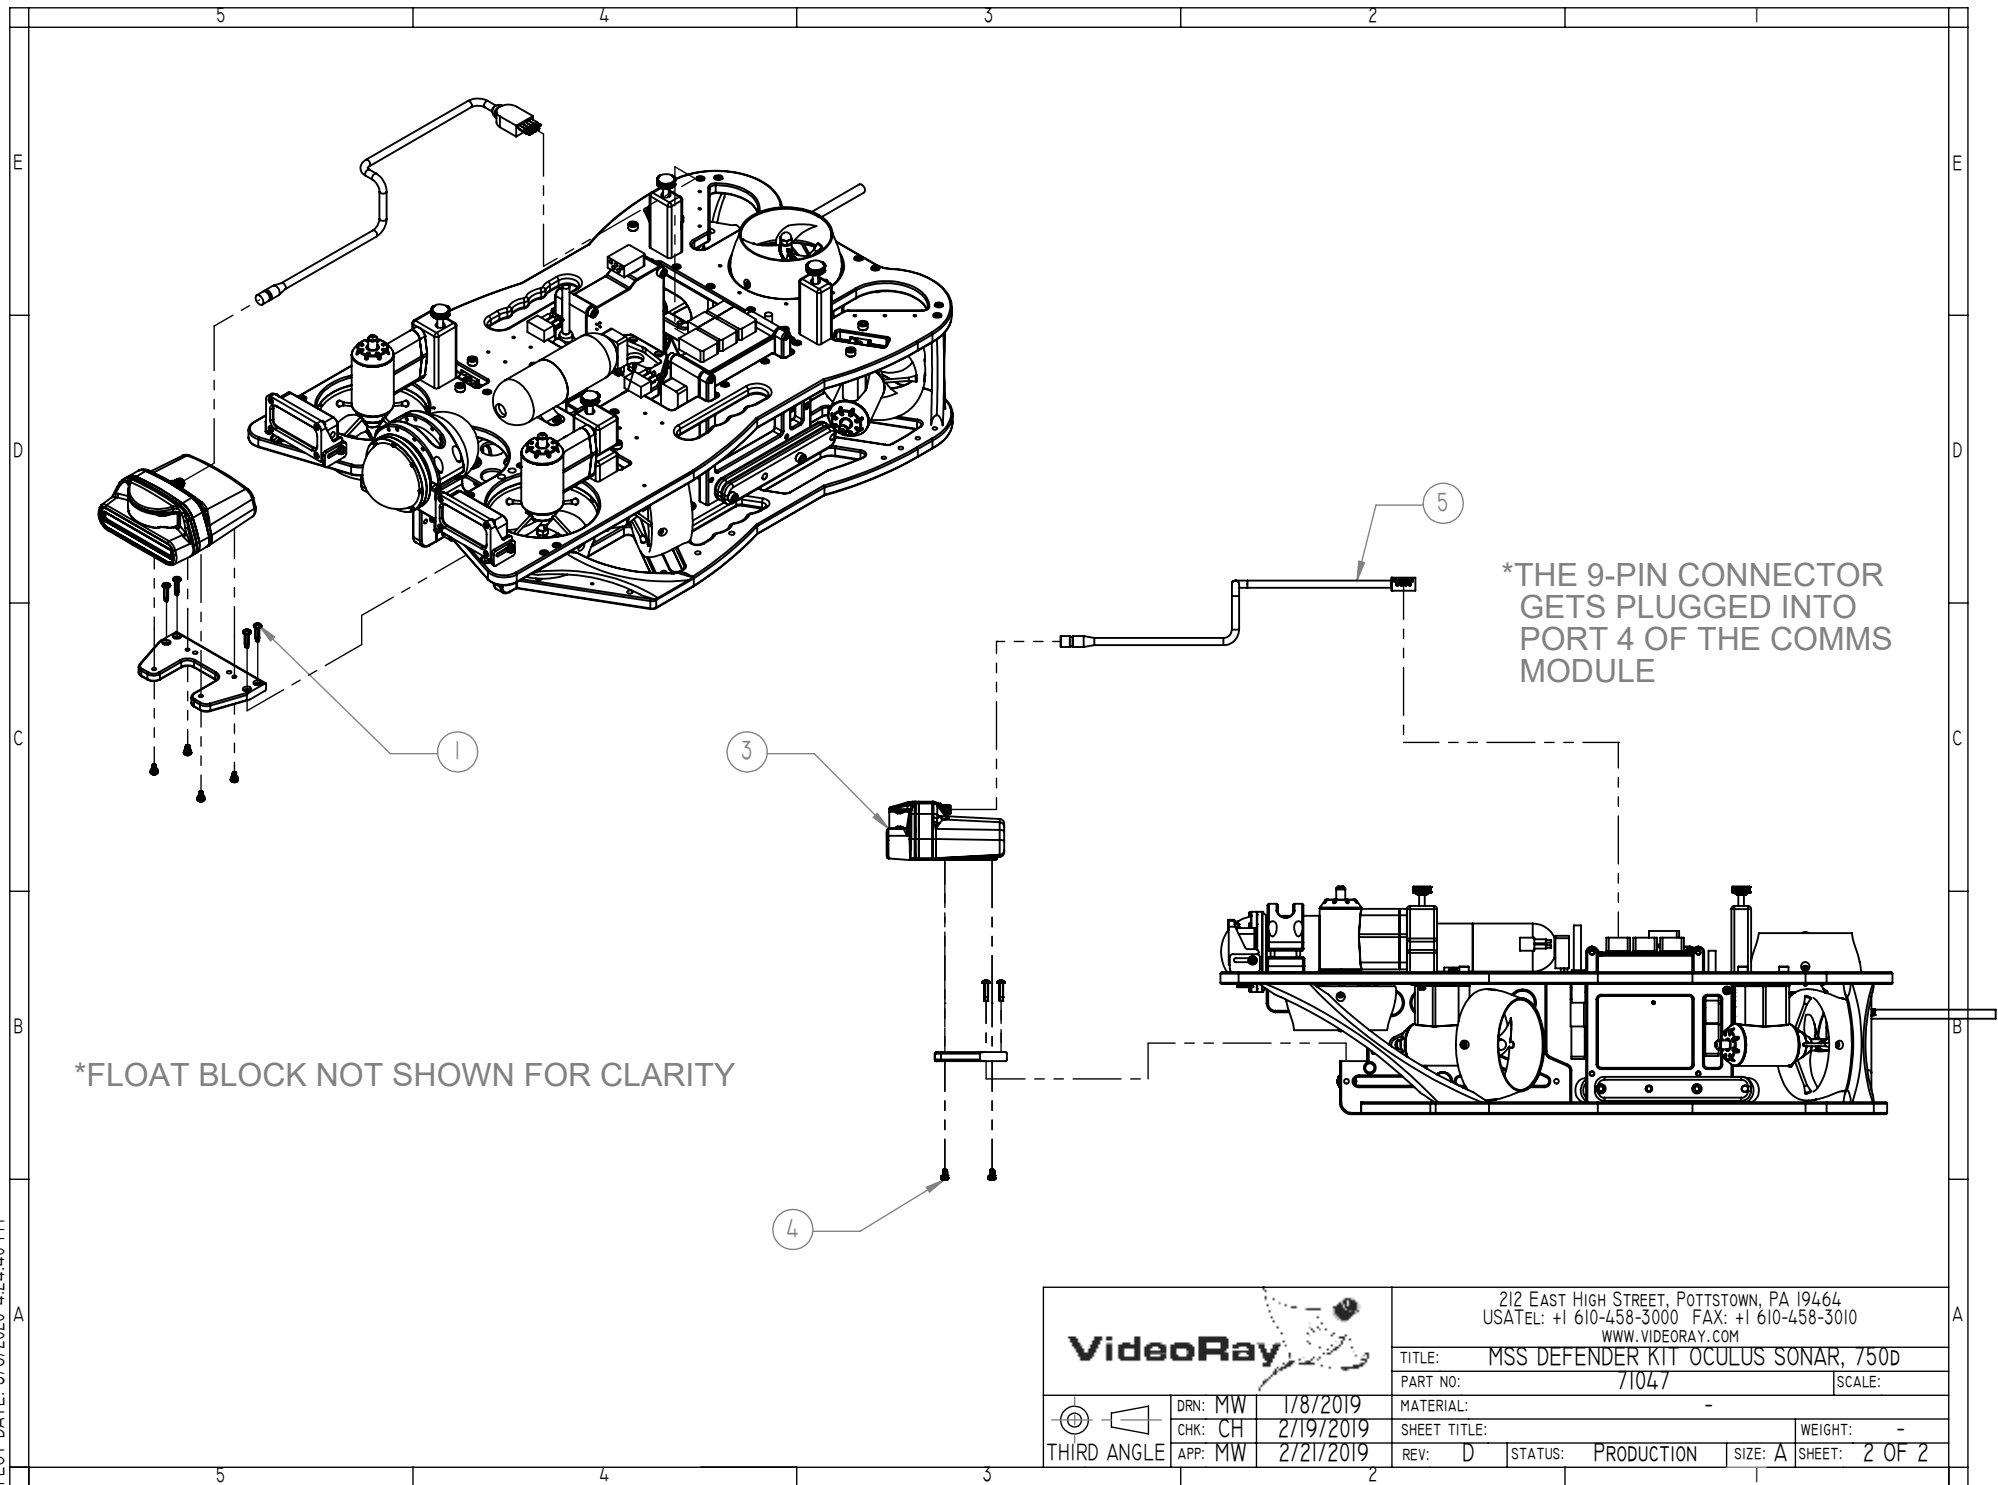

		212 EAST HIGH STREET, POTTSTOWN, PA 19464 USATEL: +1 610-458-3000 FAX: +1 610-458-3010 WWW.VIDEORAY.COM					
		TITLE: MSS DEFENDER KIT OCULUS SONAR, 750D					
 THIRD ANGLE		DRN: MW	1/8/2019	PART NO:	71047	SCALE:	
		CHK: CH	2/19/2019	MATERIAL:	-		
		APP: MW	2/21/2019	SHEET TITLE:		WEIGHT:	-
		REV: D	STATUS: PRODUCTION	SIZE: A	SHEET: 2 OF 2		