


PLOT DATE: 4/7/2021 10:21:11 AM

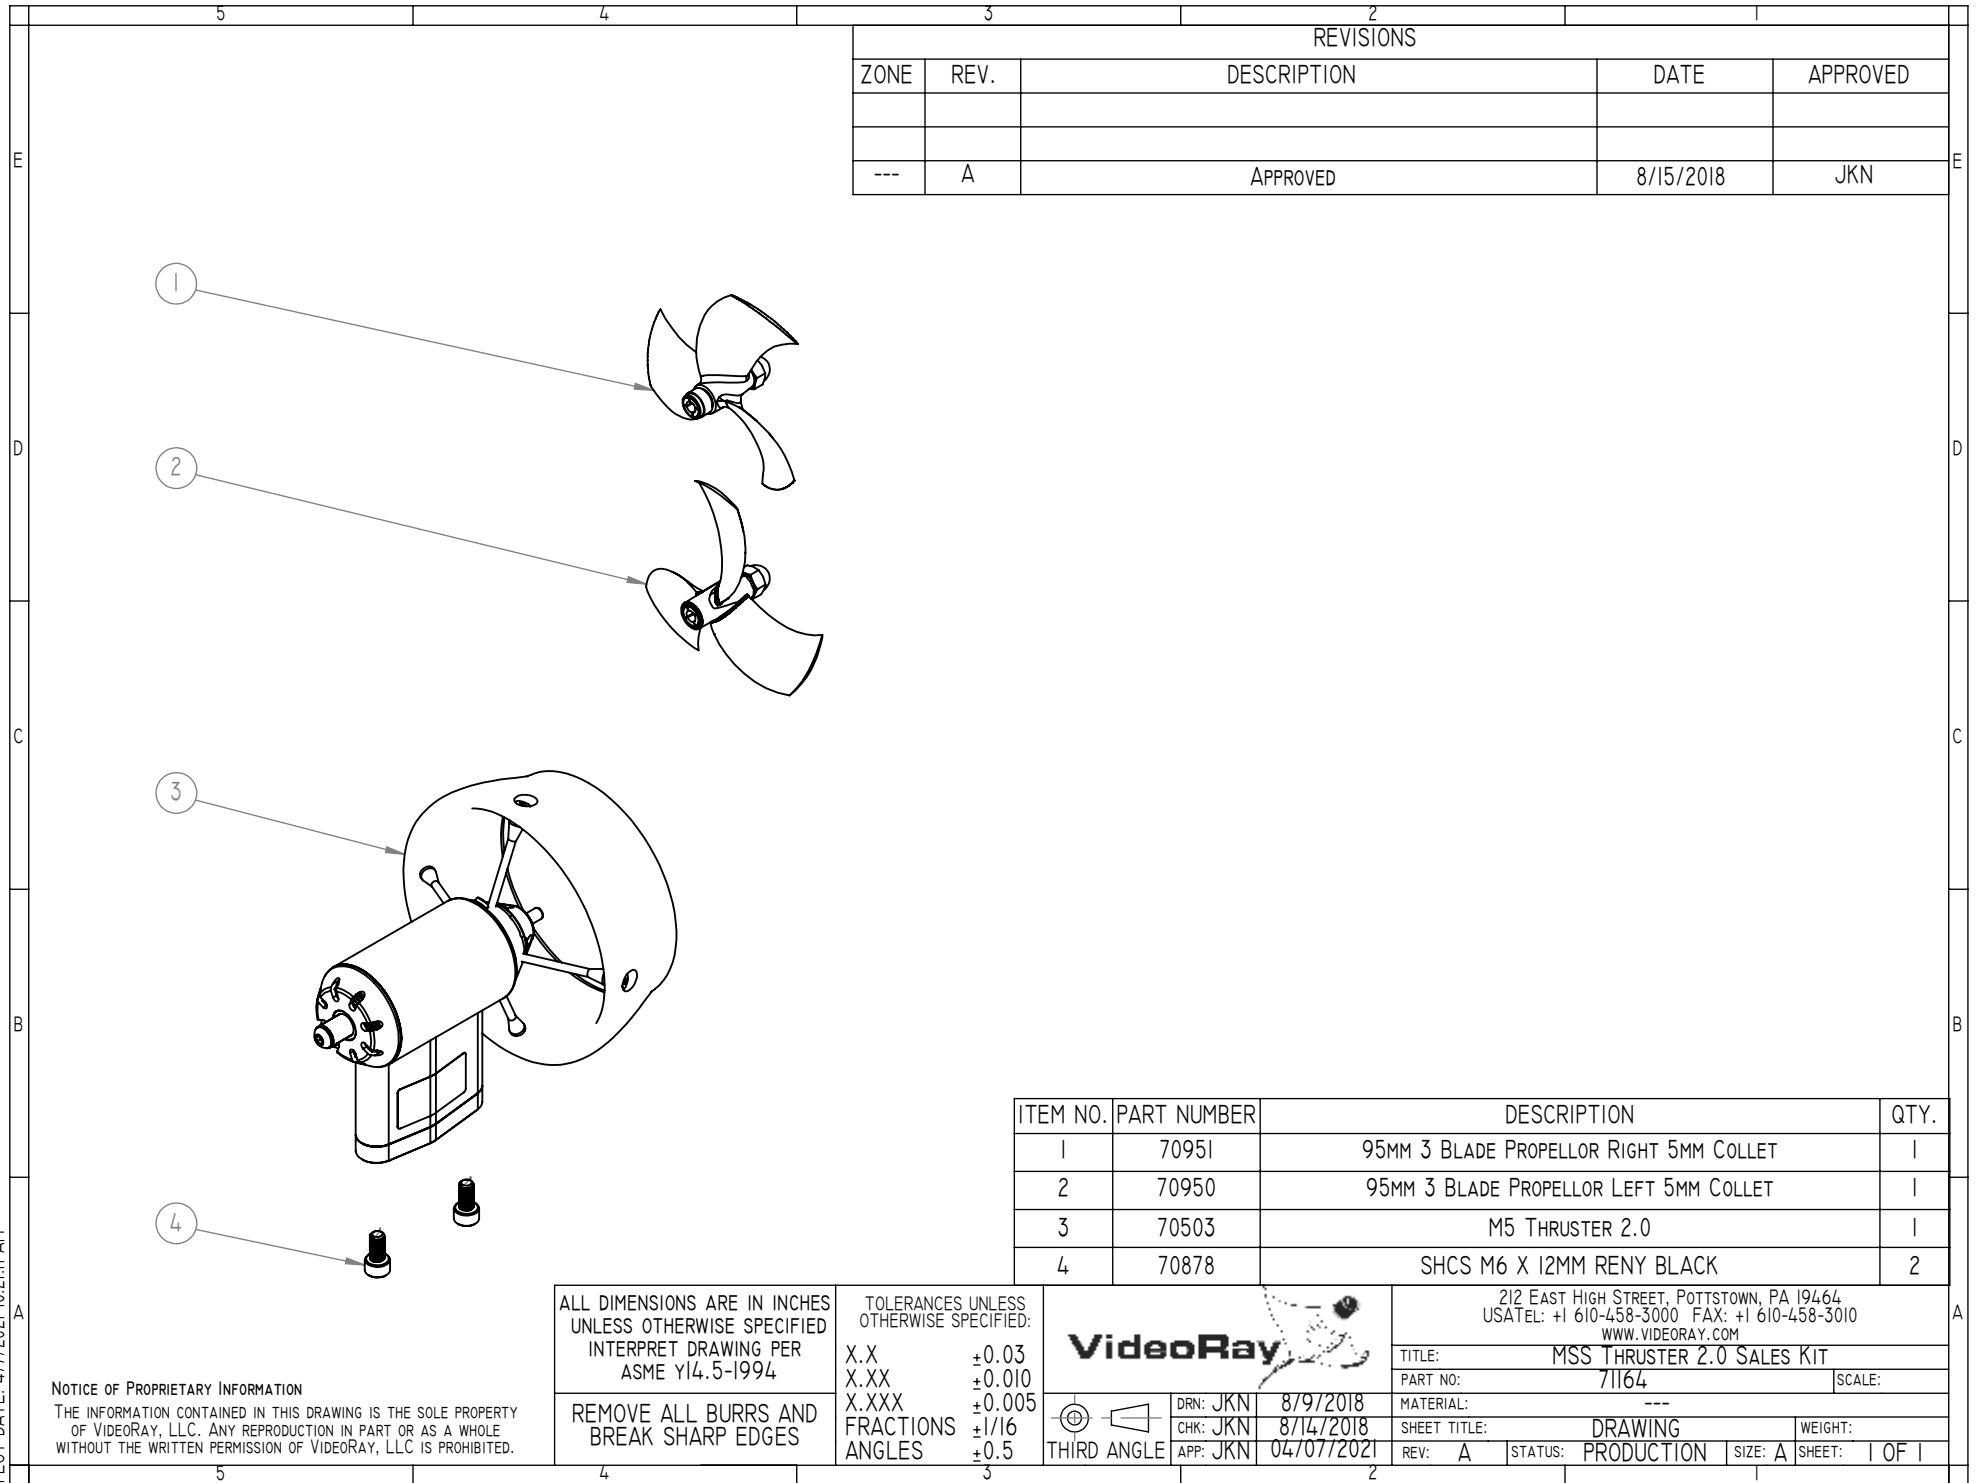

REVISIONS				
ZONE	REV.	DESCRIPTION	DATE	APPROVED
---	A	APPROVED	8/15/2018	JKN

ITEM NO.	PART NUMBER	DESCRIPTION	QTY.
1	70951	95MM 3 BLADE PROPELLOR RIGHT 5MM COLLET	1
2	70950	95MM 3 BLADE PROPELLOR LEFT 5MM COLLET	1
3	70503	M5 THRUSTER 2.0	1
4	70878	SHCS M6 X 12MM RENY BLACK	2

NOTICE OF PROPRIETARY INFORMATION
THE INFORMATION CONTAINED IN THIS DRAWING IS THE SOLE PROPERTY OF VIDEORAY, LLC. ANY REPRODUCTION IN PART OR AS A WHOLE WITHOUT THE WRITTEN PERMISSION OF VIDEORAY, LLC IS PROHIBITED.


ALL DIMENSIONS ARE IN INCHES
UNLESS OTHERWISE SPECIFIED
INTERPRET DRAWING PER
ASME Y14.5-1994

REMOVE ALL BURRS AND
BREAK SHARP EDGES

TOLERANCES UNLESS
OTHERWISE SPECIFIED:

X.X	±0.03
X.XX	±0.010
X.XXX	±0.005
FRACTIONS	±1/16
ANGLES	±0.5

VideoRay

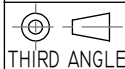

DRN: JKN	8/9/2018
CHK: JKN	8/14/2018
APP: JKN	04/07/2021

212 EAST HIGH STREET, POTTSTOWN, PA 19464
USATEL: +1 610-458-3000 FAX: +1 610-458-3010
WWW.VIDEORAY.COM

TITLE:	MSS THRUSTER 2.0 SALES KIT		
PART NO:	71164	SCALE:	
MATERIAL:	---		
SHEET TITLE:	DRAWING	WEIGHT:	
REV: A	STATUS: PRODUCTION	SIZE: A	SHEET: 1 OF 1