


PLOT DATE: 4/5/2021 10:33:16 AM

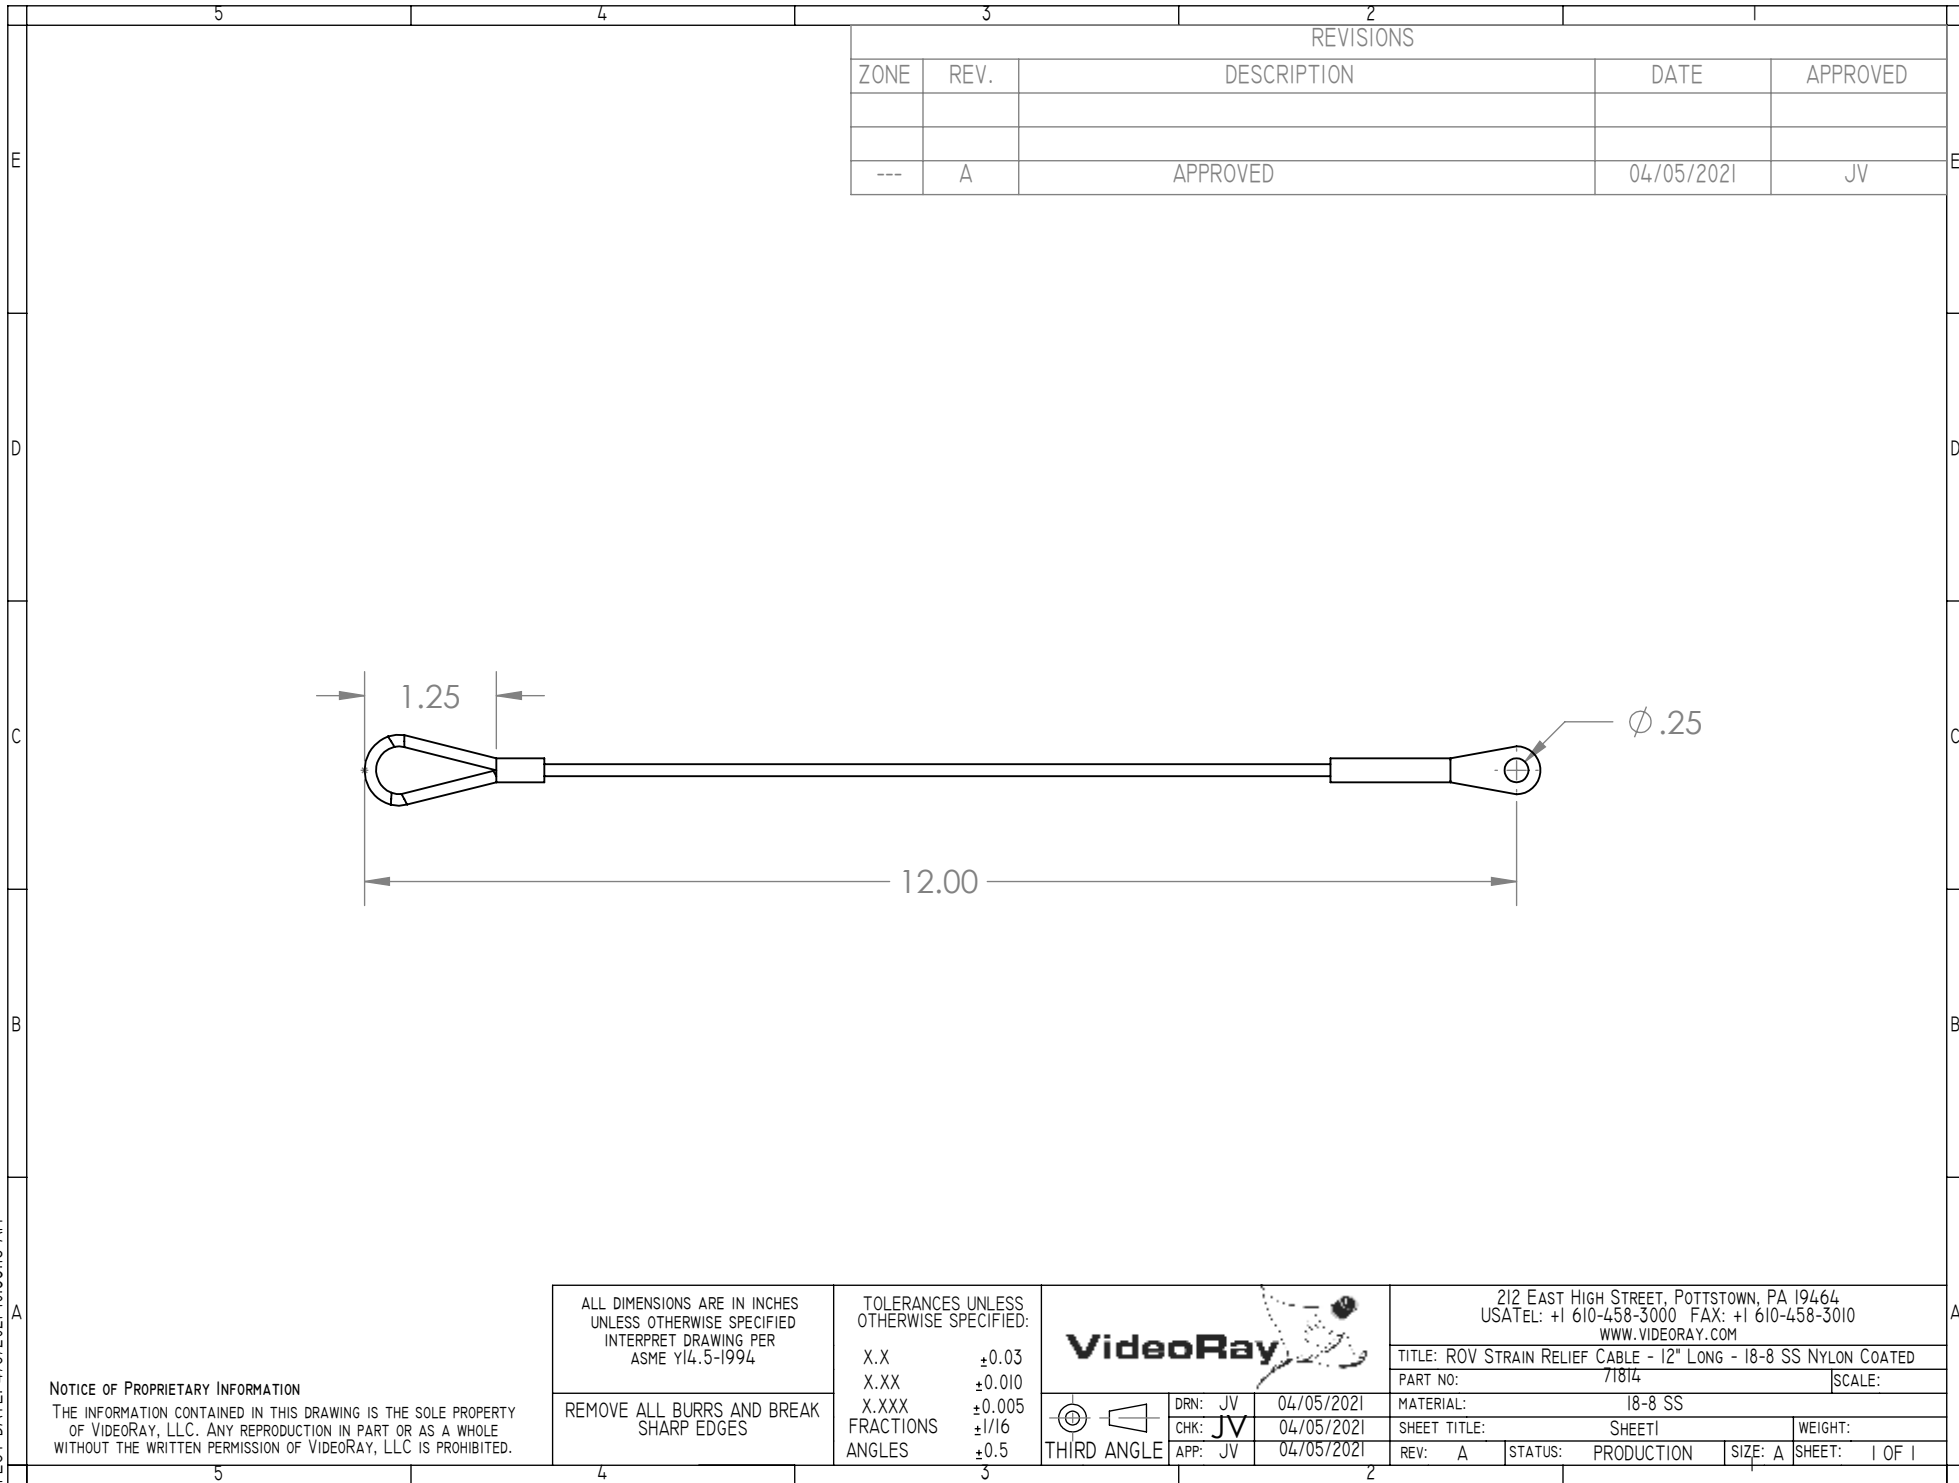

REVISIONS				
ZONE	REV.	DESCRIPTION	DATE	APPROVED
---	A	APPROVED	04/05/2021	JV

NOTICE OF PROPRIETARY INFORMATION

THE INFORMATION CONTAINED IN THIS DRAWING IS THE SOLE PROPERTY OF VIDEORAY, LLC. ANY REPRODUCTION IN PART OR AS A WHOLE WITHOUT THE WRITTEN PERMISSION OF VIDEORAY, LLC IS PROHIBITED.


ALL DIMENSIONS ARE IN INCHES
UNLESS OTHERWISE SPECIFIED
INTERPRET DRAWING PER
ASME Y14.5-1994

REMOVE ALL BURRS AND BREAK
SHARP EDGES

TOLERANCES UNLESS
OTHERWISE SPECIFIED:

X.X ±0.03
X.XX ±0.010
X.XXX ±0.005
FRACTIONS ±1/16
ANGLES ±0.5

VideoRay

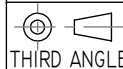

THIRD ANGLE

DRN: JV	04/05/2021
CHK: JV	04/05/2021
APP: JV	04/05/2021

212 EAST HIGH STREET, POTTSTOWN, PA 19464
USATEL: +1 610-458-3000 FAX: +1 610-458-3010
WWW.VIDEORAY.COM

TITLE: ROV STRAIN RELIEF CABLE - 12" LONG - 18-8 SS NYLON COATED

PART NO: 71814 SCALE:

MATERIAL: 18-8 SS

SHEET TITLE: SHEET1 WEIGHT:

REV: A STATUS: PRODUCTION SIZE: A SHEET: 1 OF 1